



DETAIL 1
HEAD

- NOTES:
1. INSTALLER TO PROVIDE GROMMETS AT ALL FRAME PENETRATIONS WHERE POSSIBLE TO AVOID CABLE DAMAGE.
 2. INSTALLER TO LABEL IGU CABLES WITH IGU NAME TO WHICH IT IS CONNECTED.
 3. WHEN GLAZING POCKET CANNOT ACCOMMODATE IGU/SWC, INCORPORATE SERVICE LOOP INTO IGU CABLING. MAKE CONNECTION TO SWC AS YOU ARE GLAZING AND PUSH CONNECTOR THROUGH HOLE AND INTO MULLION.
 4. NO WIRE ROUTING IN SILL.

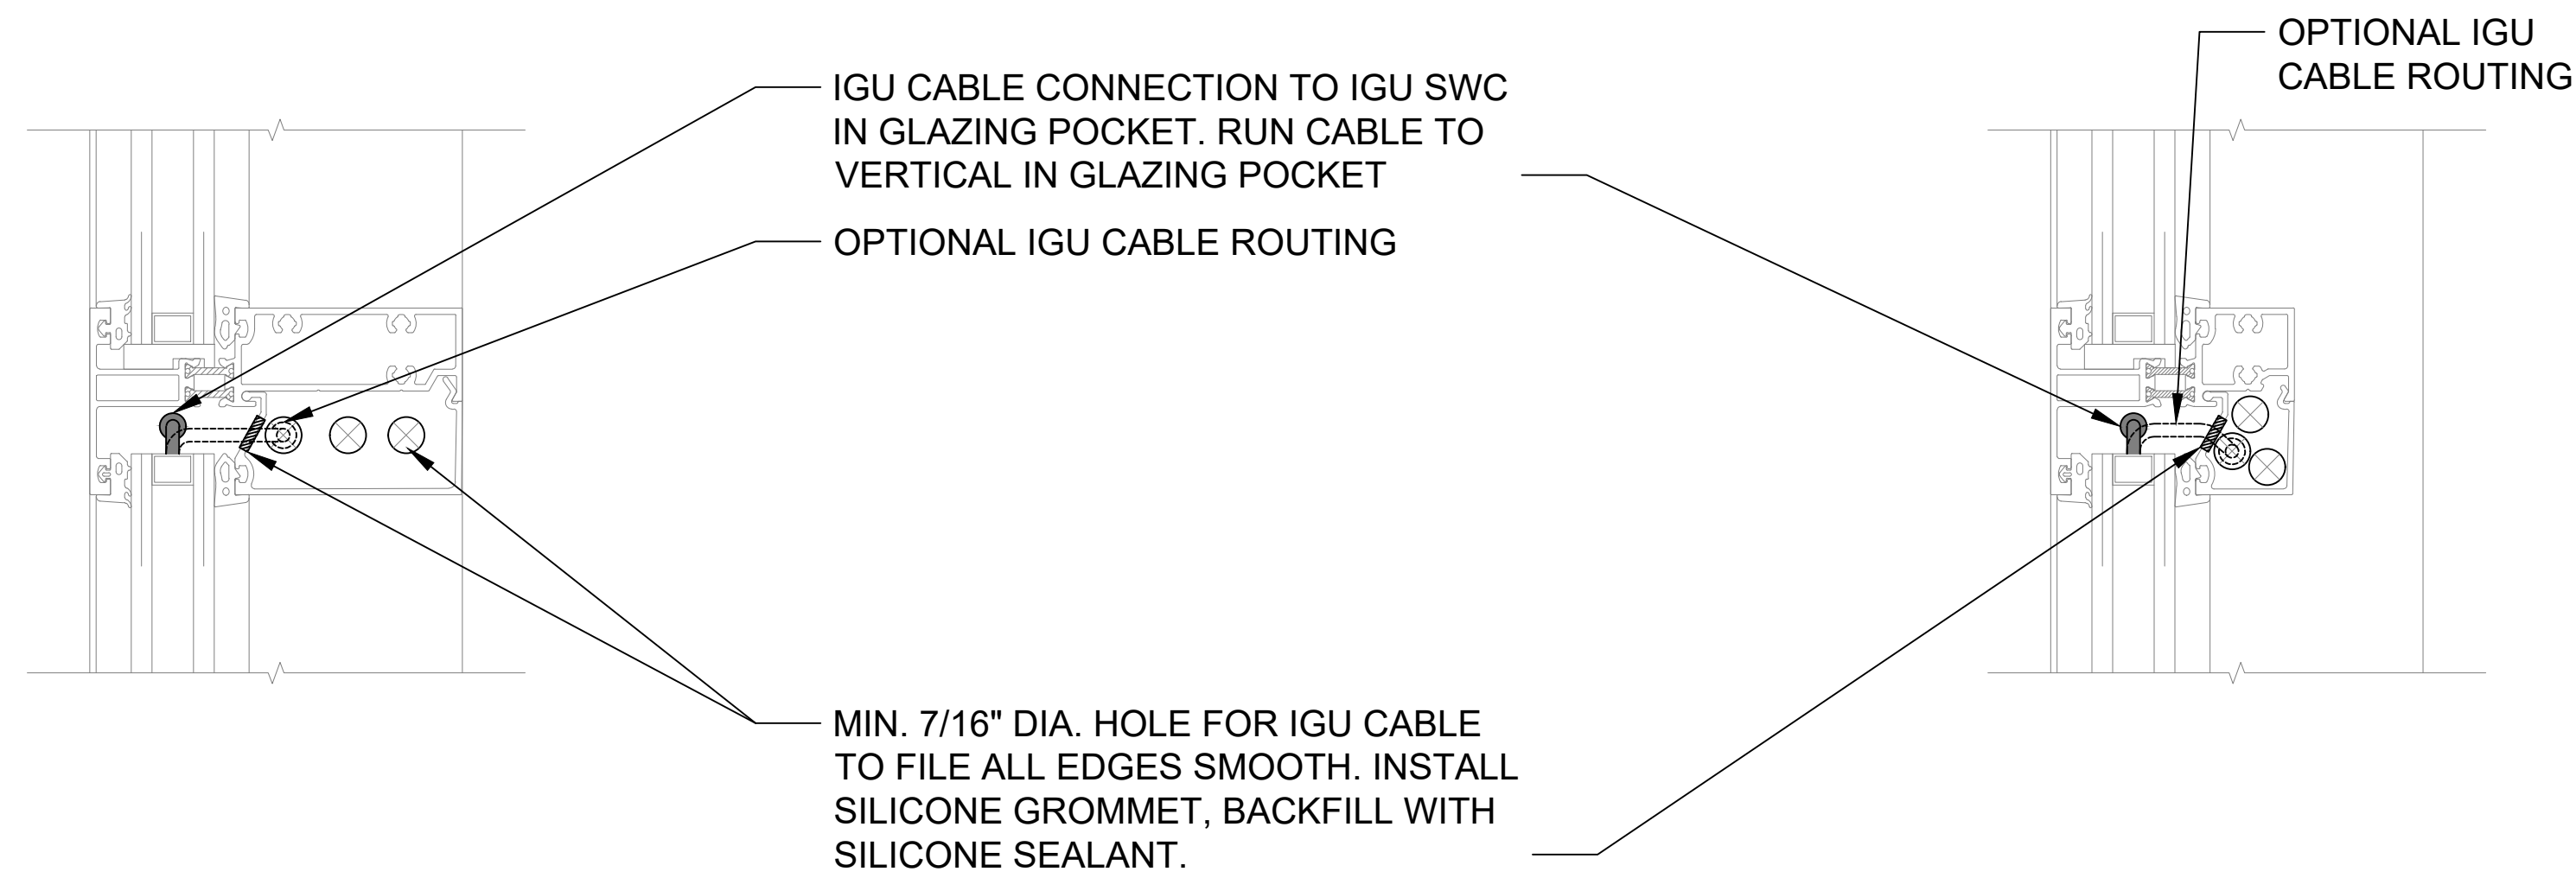


DETAIL 2
HORIZONTAL MULLION

DETAIL 2A
HORIZONTAL MULLION

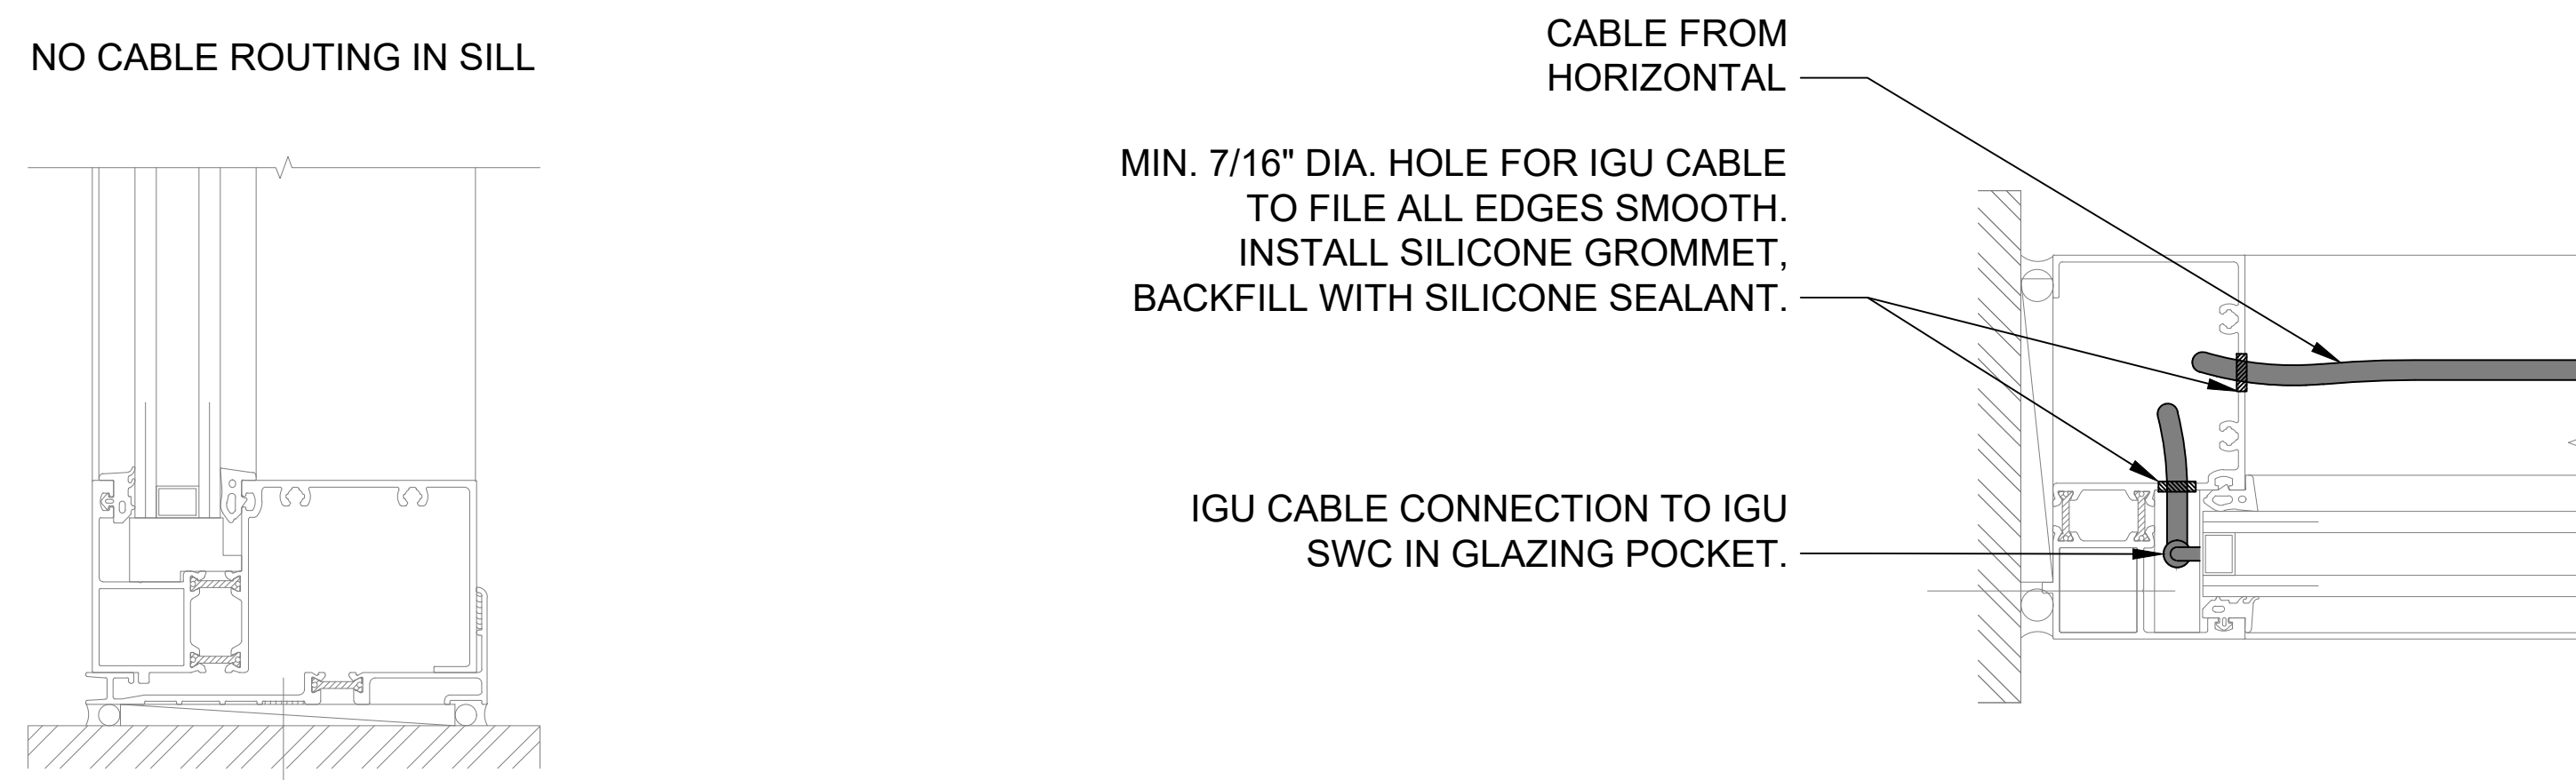


DETAIL 3
SILL

DETAIL 4
LEFT JAMB

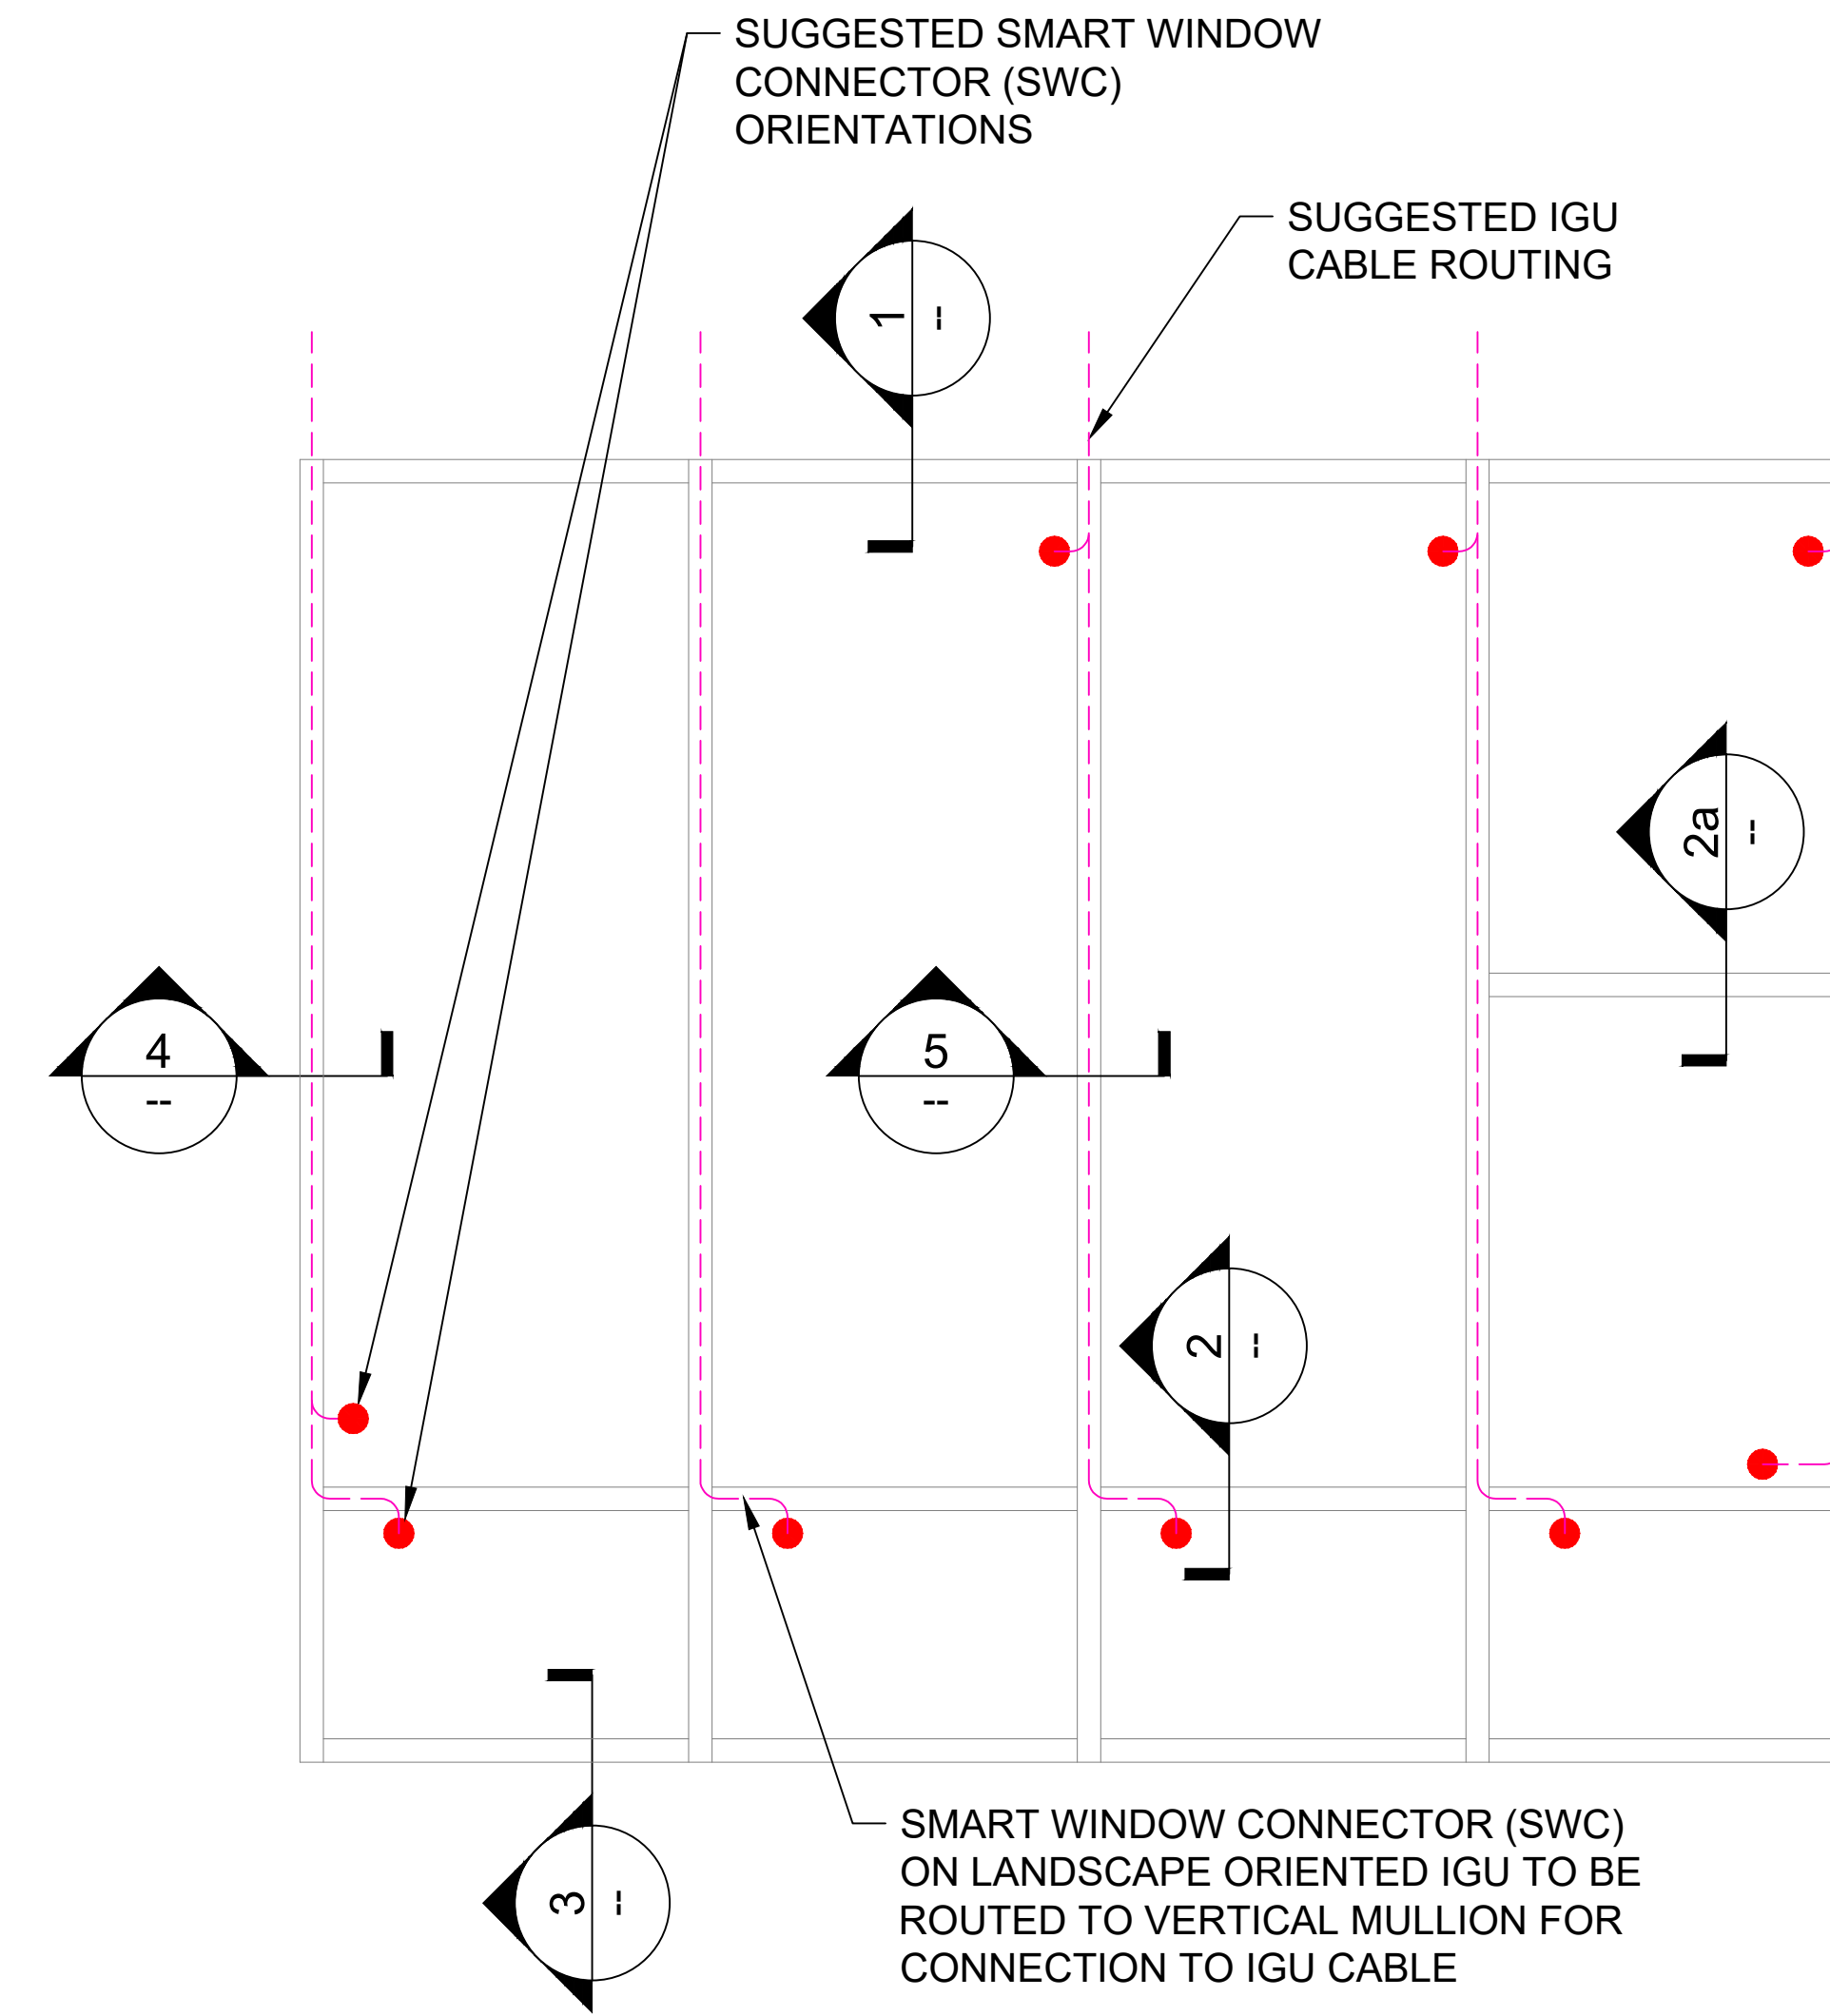

TYPICAL ELEVATION
SCALE: NONE

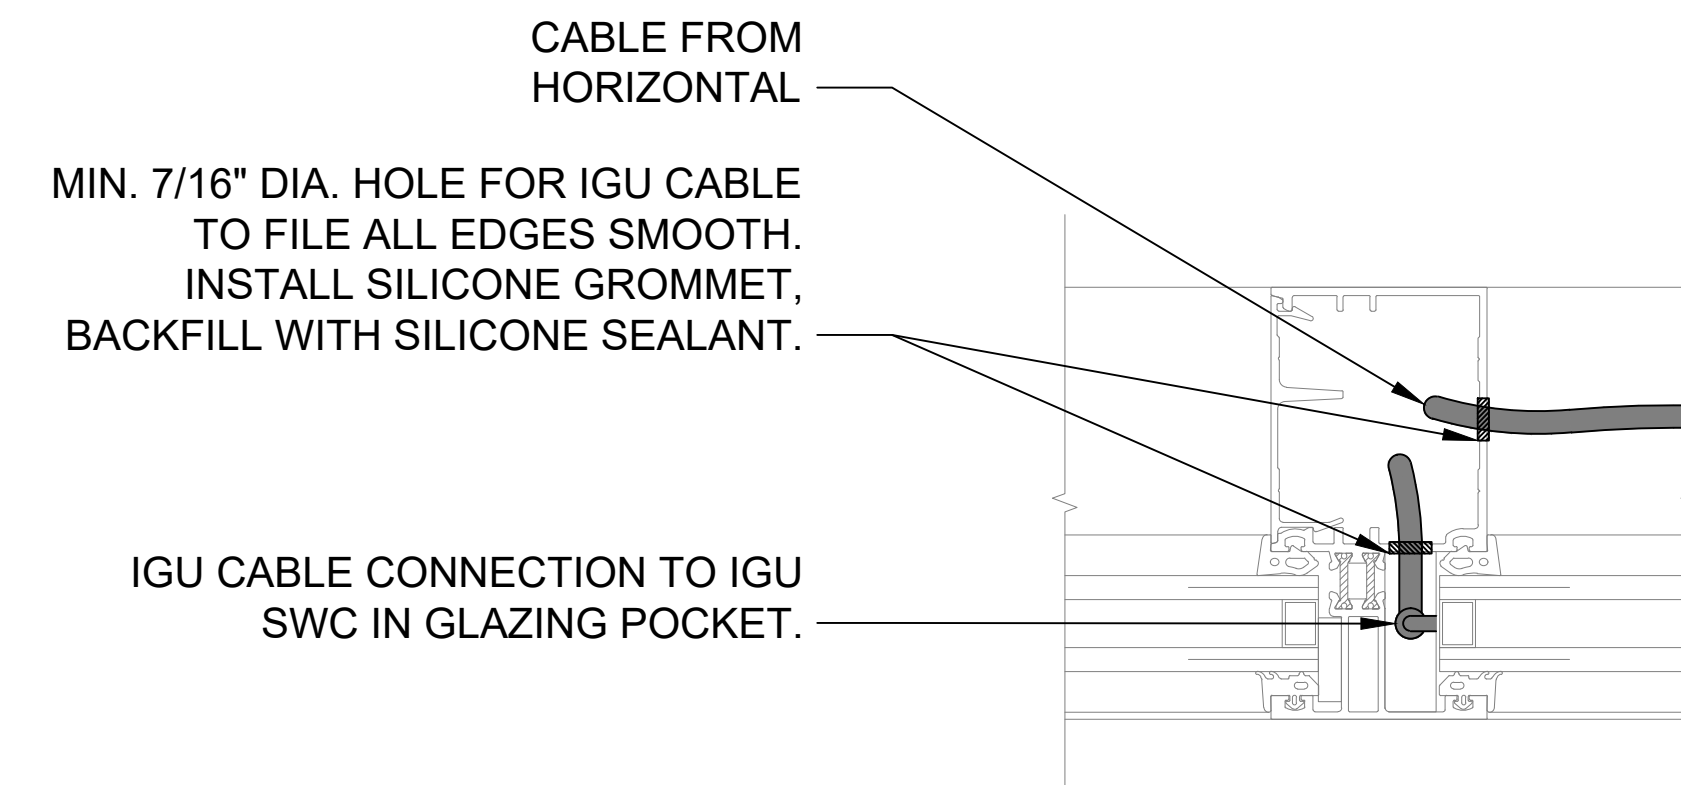

DETAIL 5
VERTICAL MULLION

1 INSTALLATION DETAILS: FOR YWW 45 T IG - WW