



DETAIL 1
HEAD

DETAIL 4
LEFT JAMB

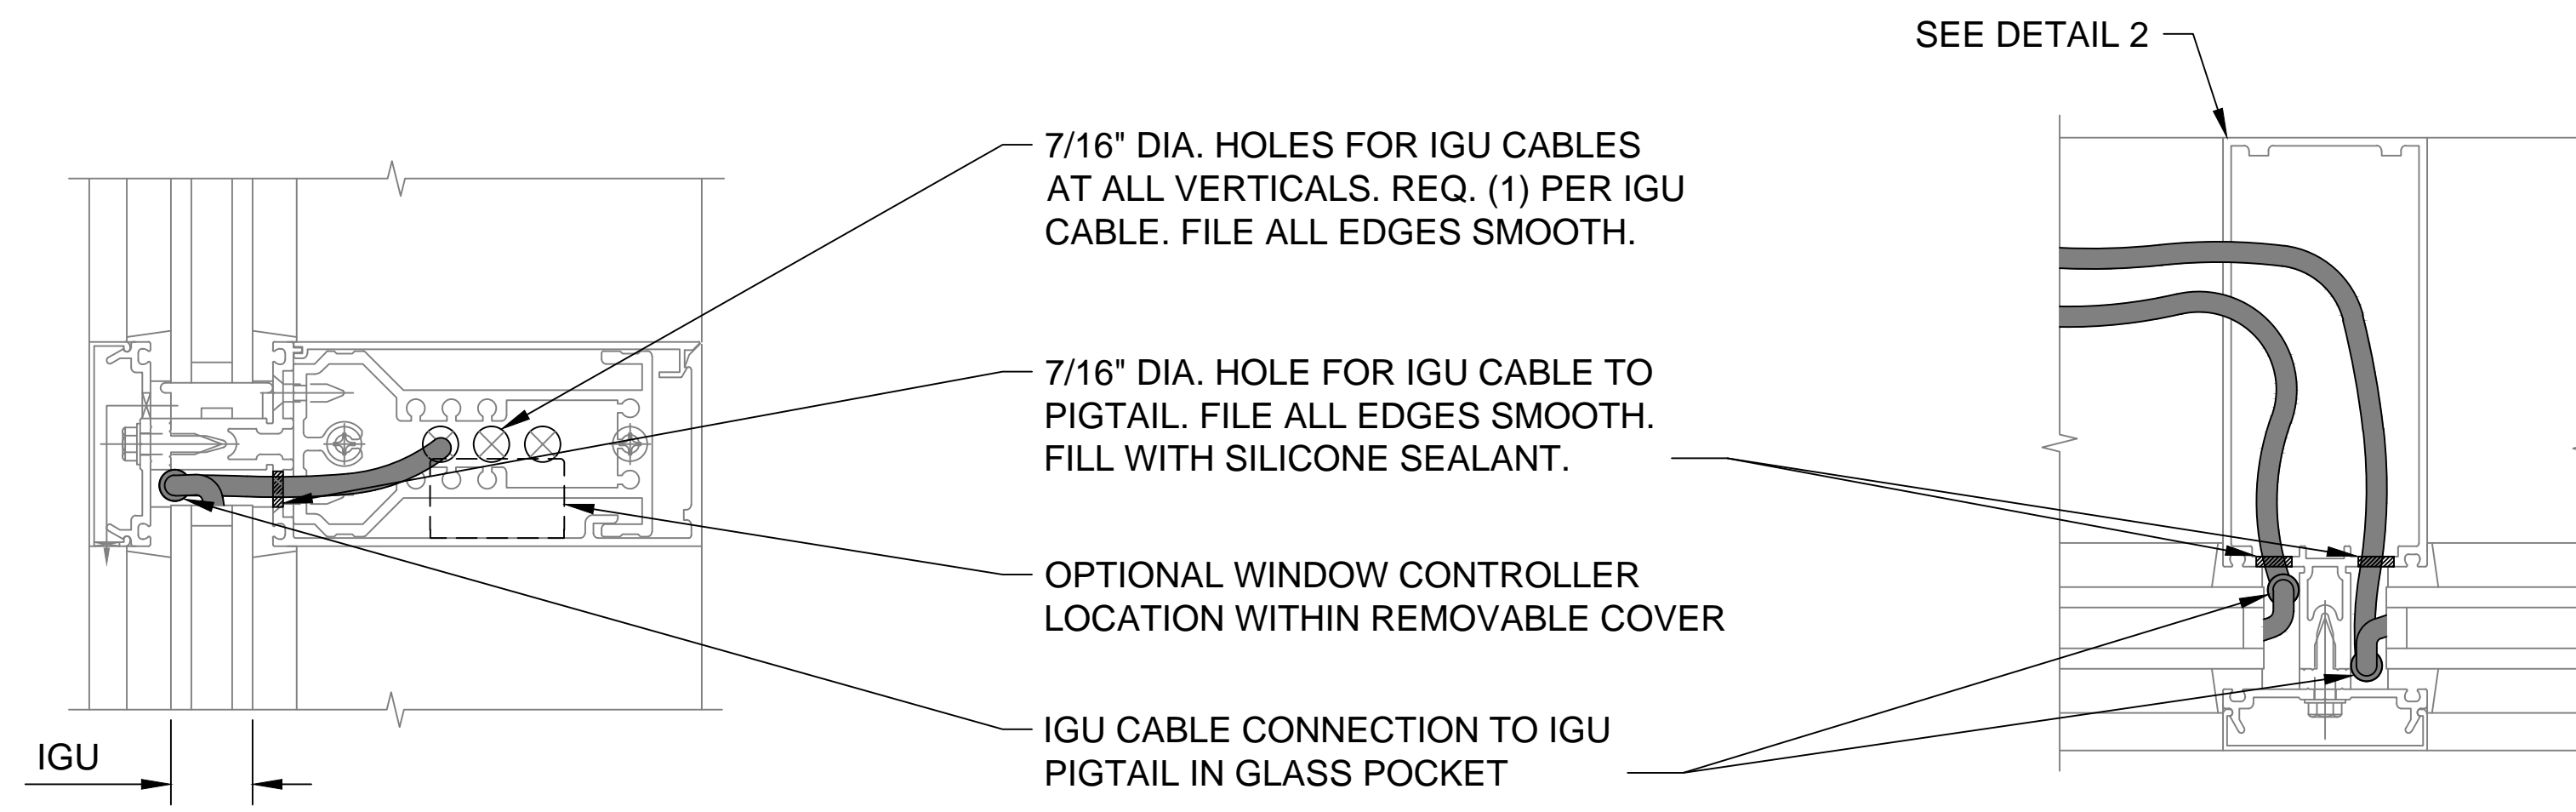


DETAIL 2
HORIZONTAL MULLION

DETAIL 5
VERTICAL MULLION

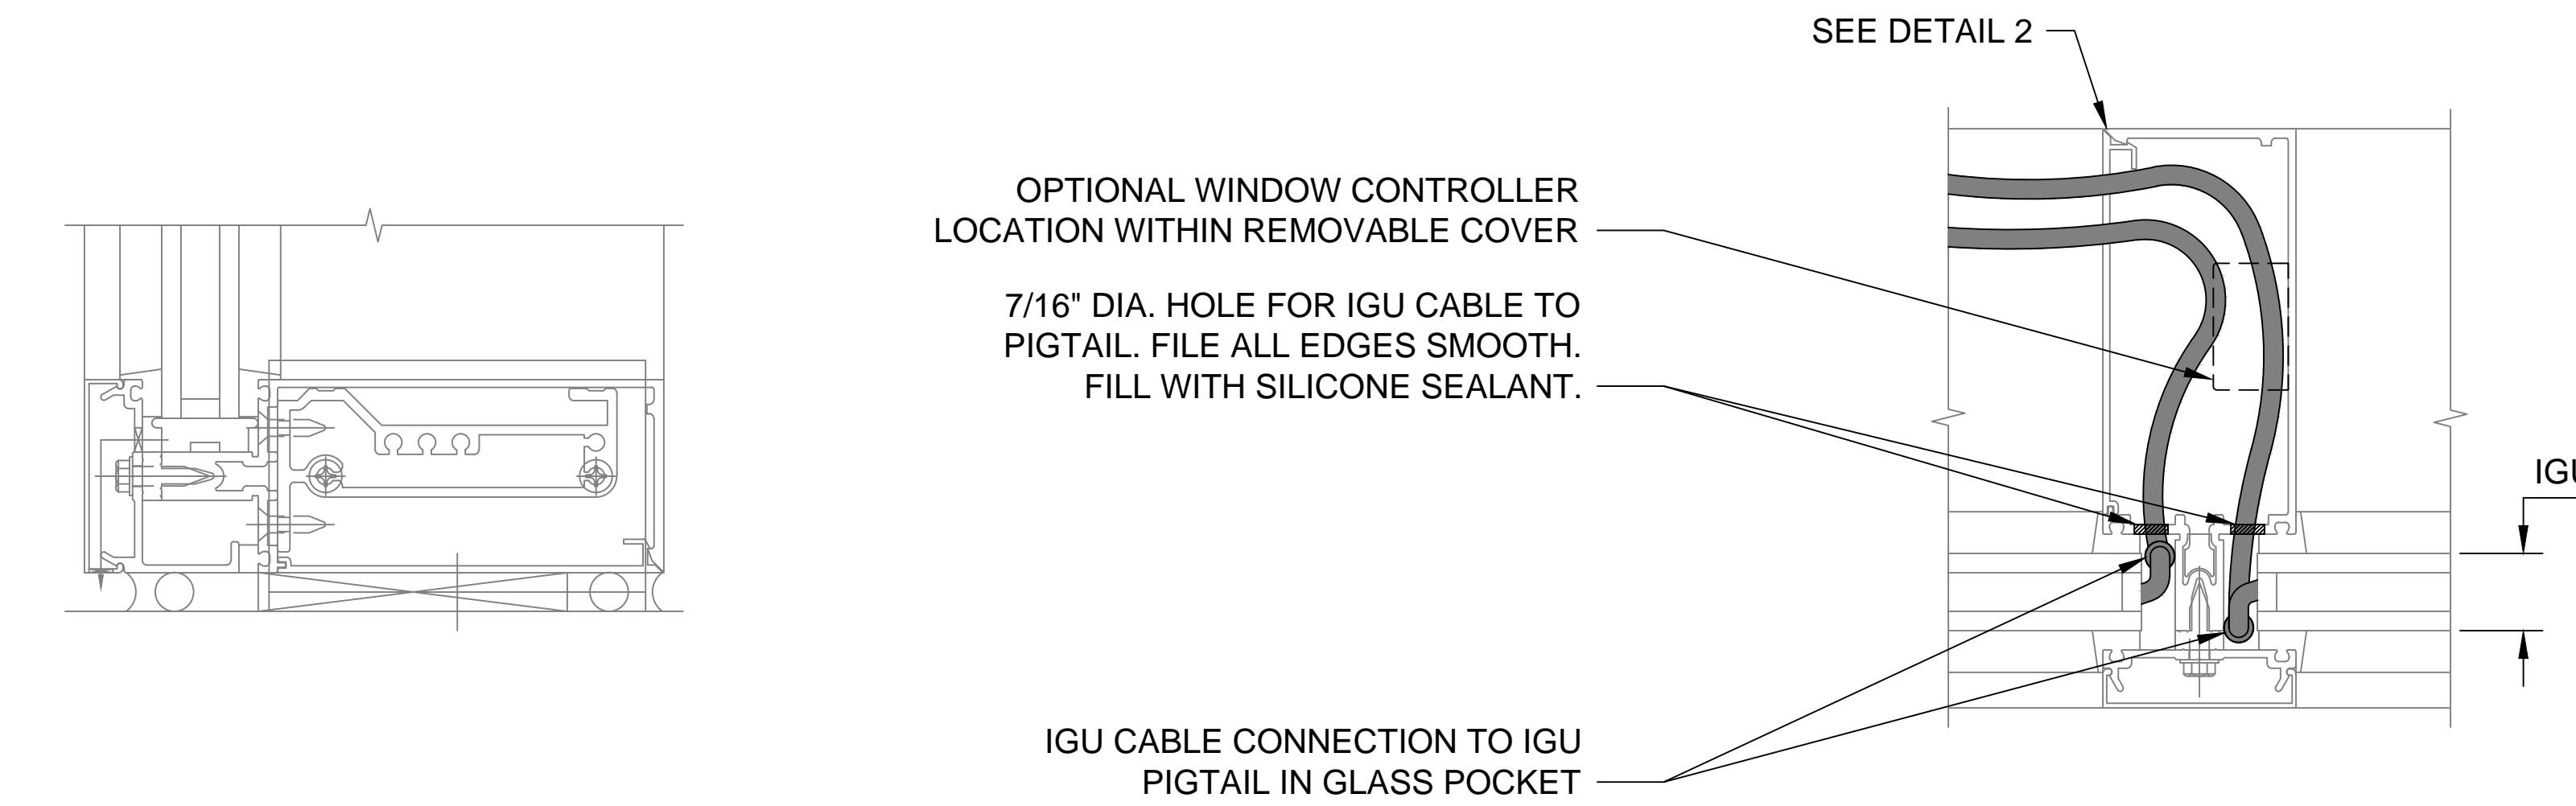

DETAIL 3
SILL

DETAIL 6
VERTICAL MULLION w/ OPEN BACK

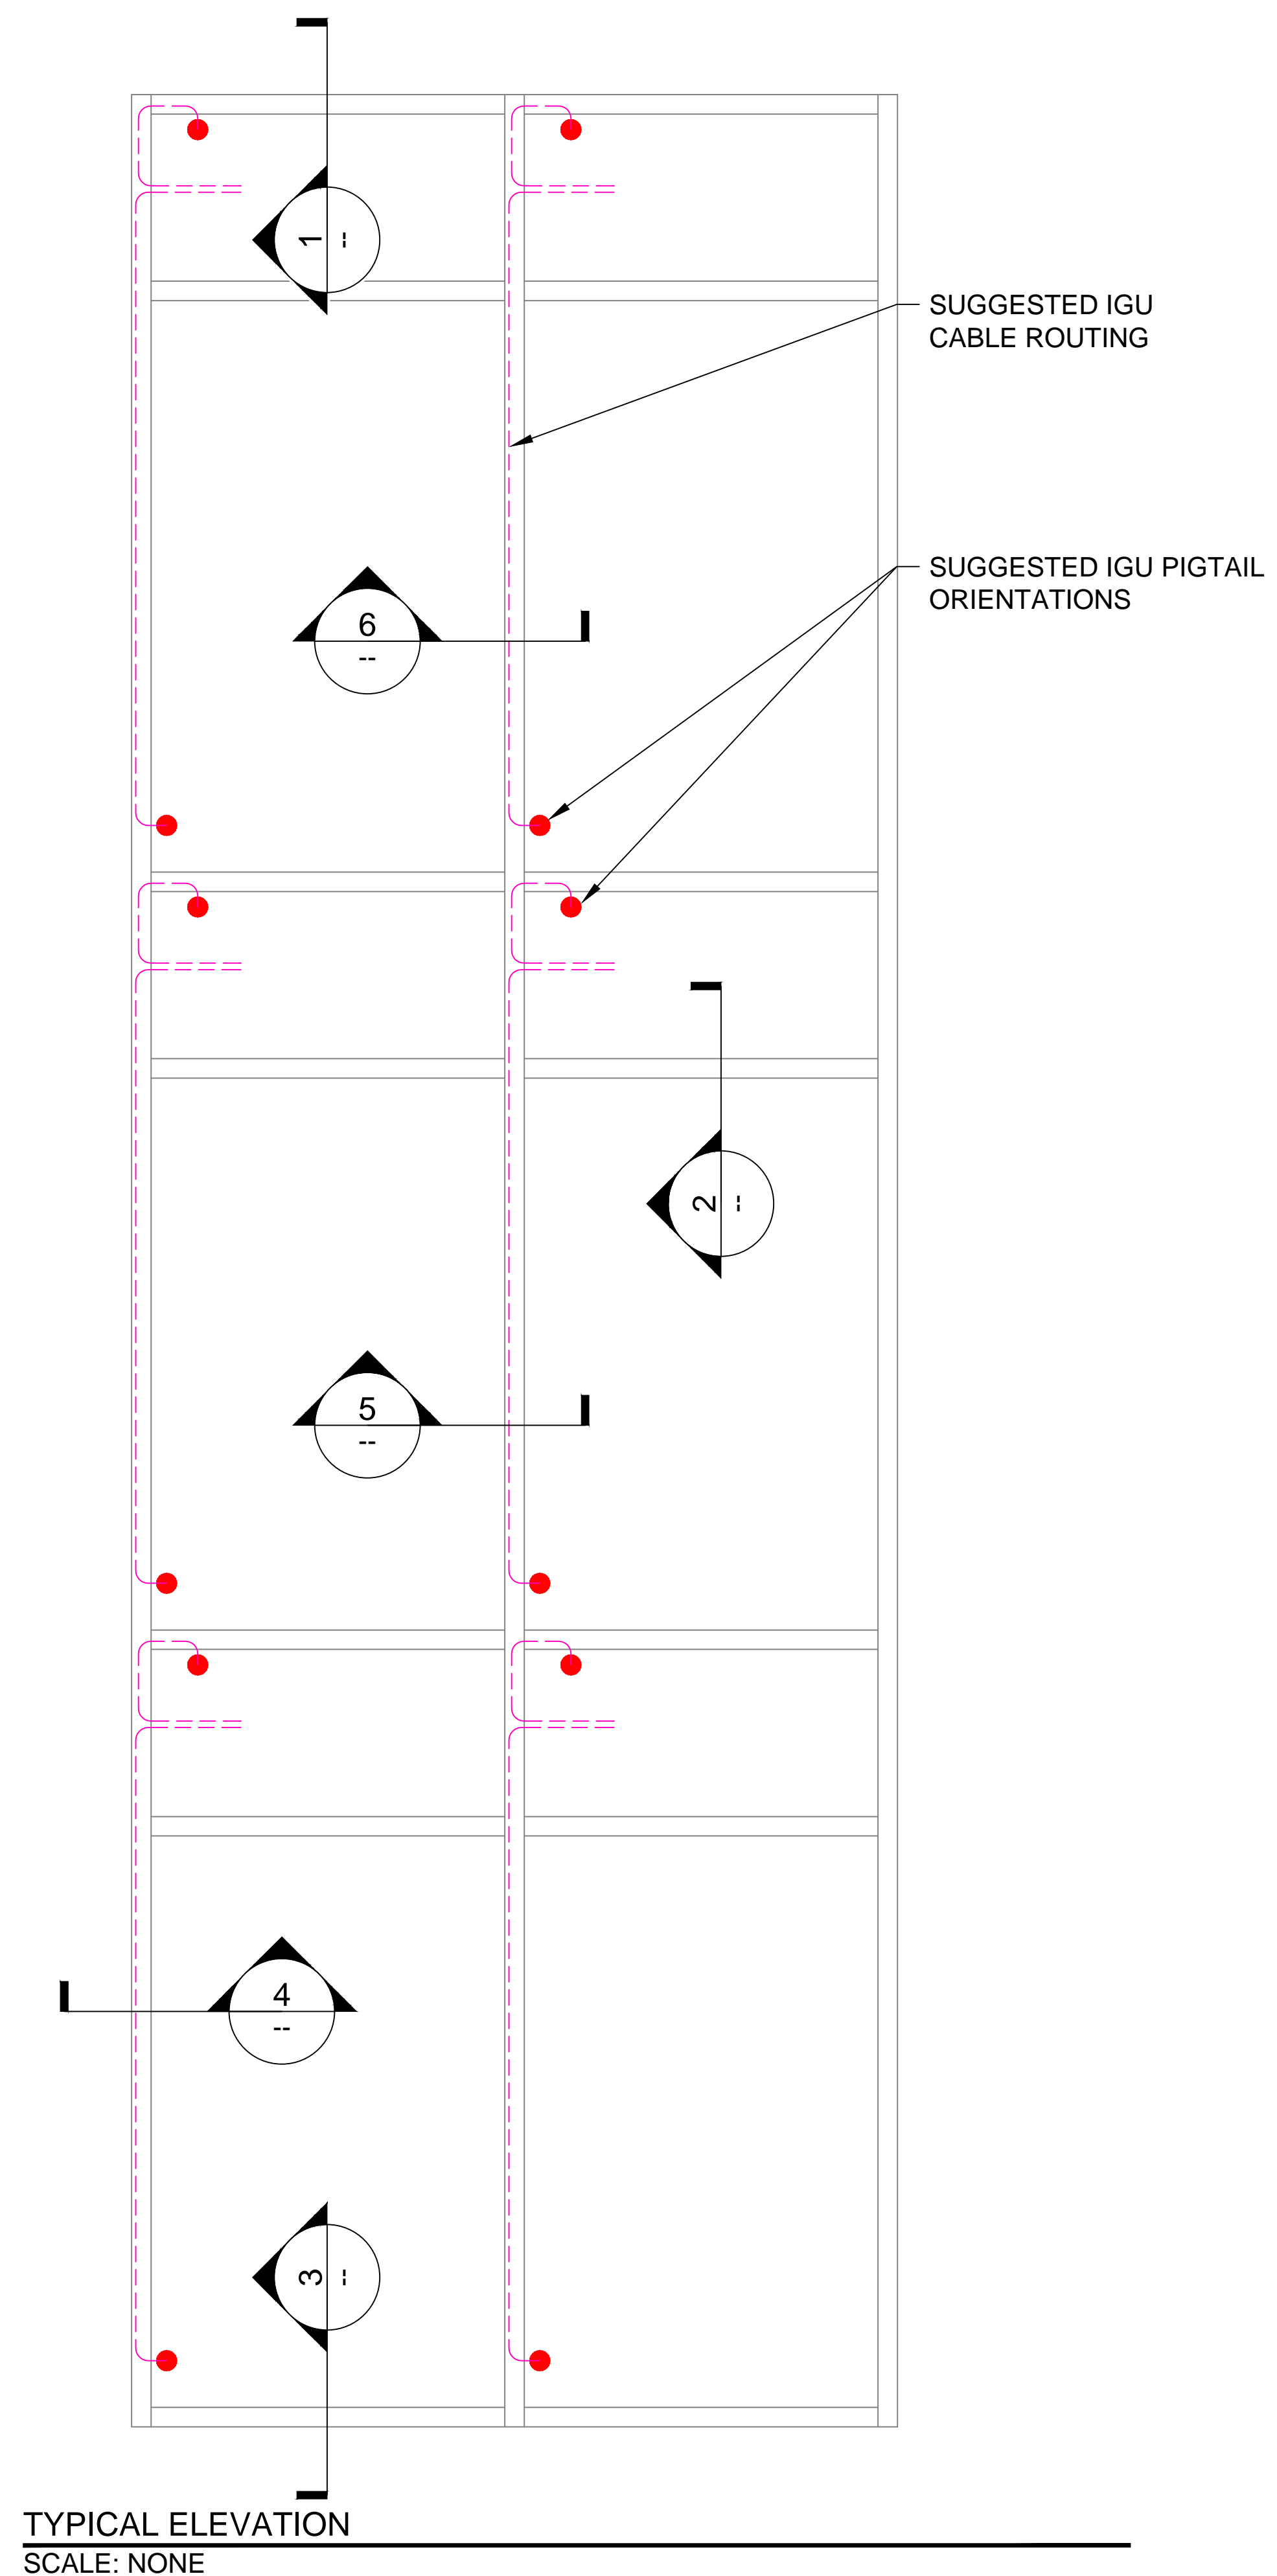

PLOT DATE: July 14, 2016

1 INSTALLATION DETAILS: CURTAIN WALL - FOR KAWNEER 1600

SCALE: NONE

VIEW INC. CONFIDENTIAL: THIS DOCUMENT AND THE INFORMATION CONTAINED IN IT ARE CONFIDENTIAL AND CANNOT BE COPIED OR DISCLOSED IN WHOLE OR IN PART WITHOUT THE EXPRESS WRITTEN CONSENT OF VIEW, INC.®