



DETAIL 1
 HEAD


- NOTES:
1. INSTALLER TO PROVIDE GROMMETS AT ALL FRAME PENETRATIONS WHERE POSSIBLE TO AVOID CABLE DAMAGE.
 2. INSTALLER TO LABEL IGU CABLES WITH IGU NAME TO WHICH IT IS CONNECTED.

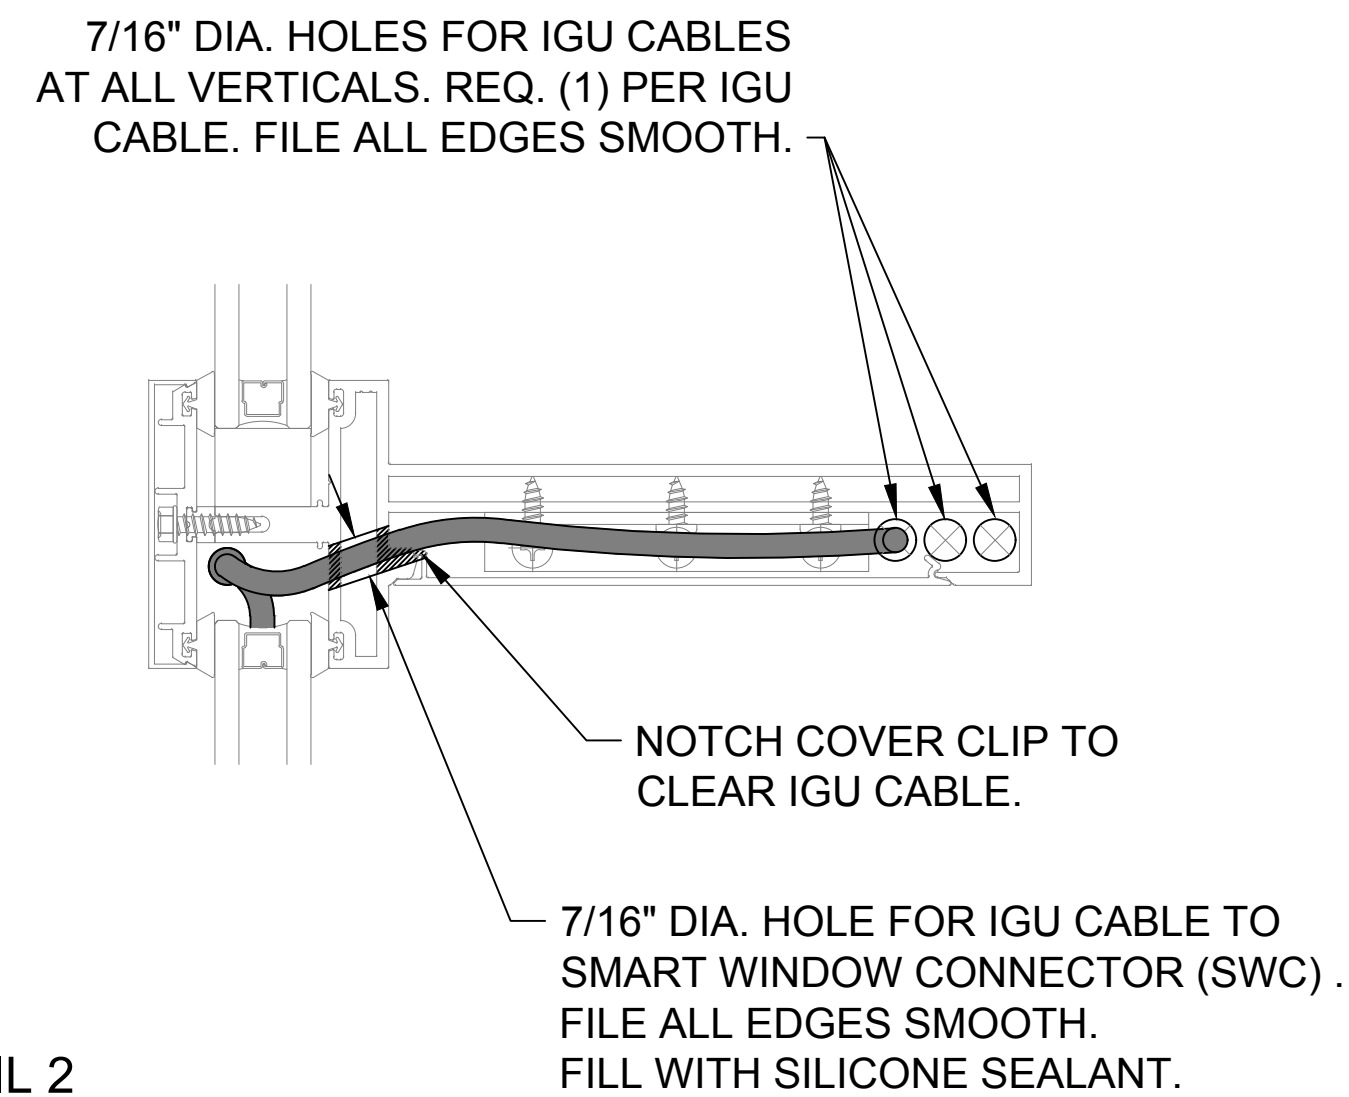


DETAIL 2
 HORIZONTAL MULLION, CAPTURED GLAZING

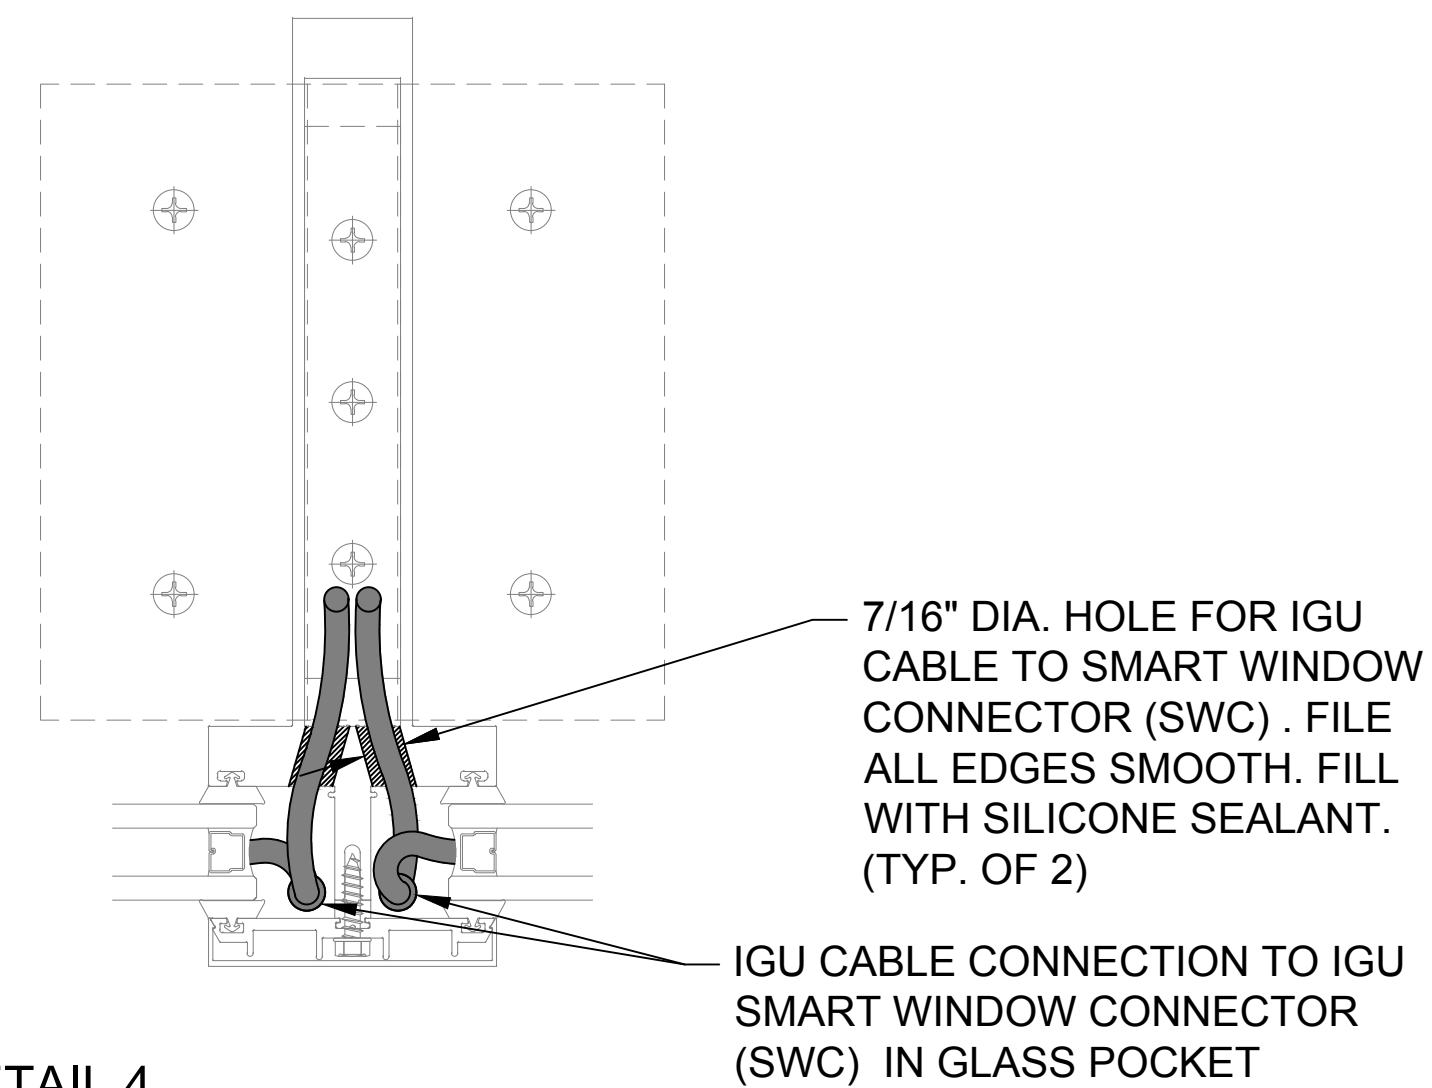


DETAIL 4
 VERTICAL MULLION, CAPTURED GLAZING

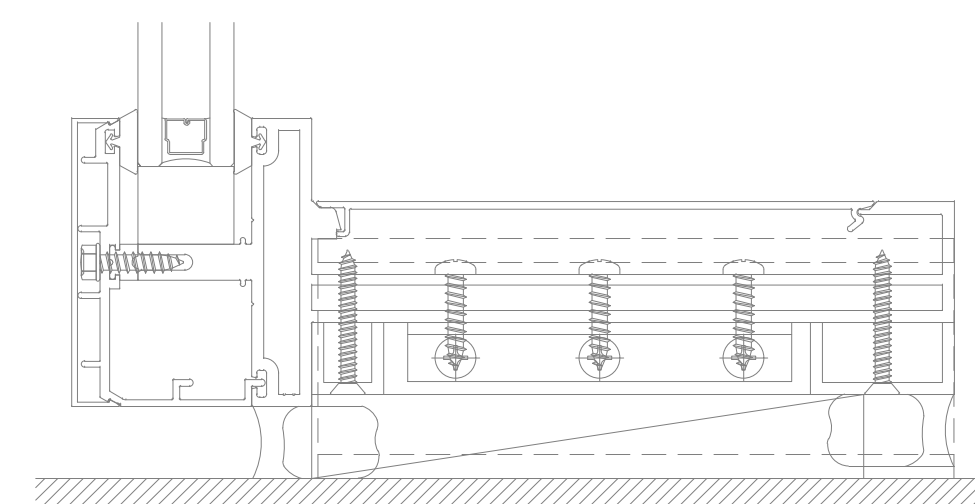

DETAIL 3
 SILL

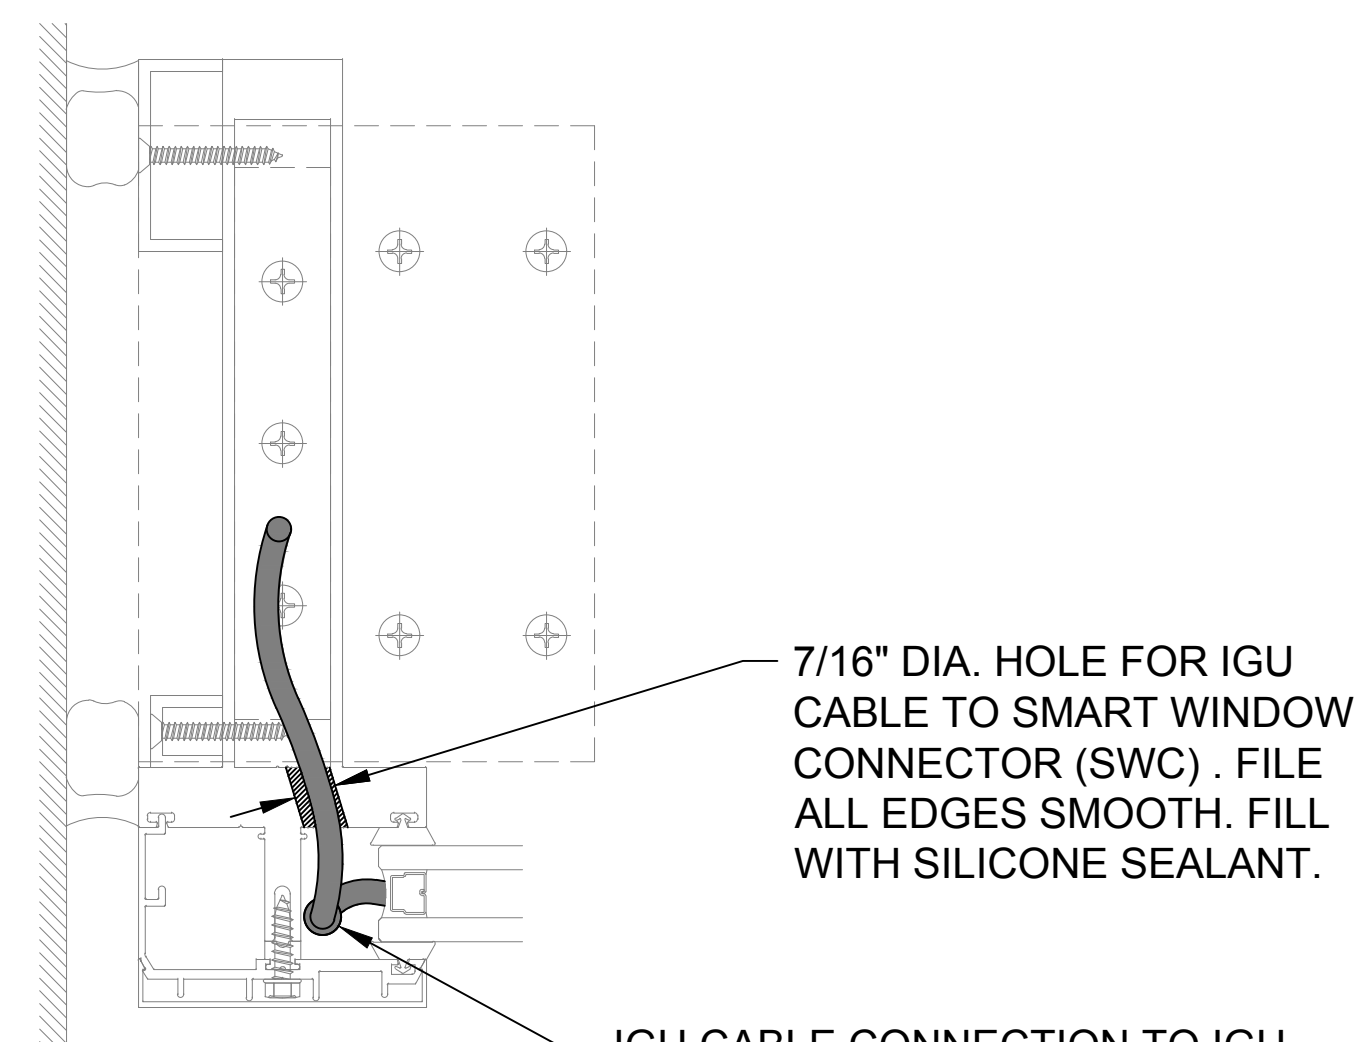

DETAIL 5
 LEFT JAMB

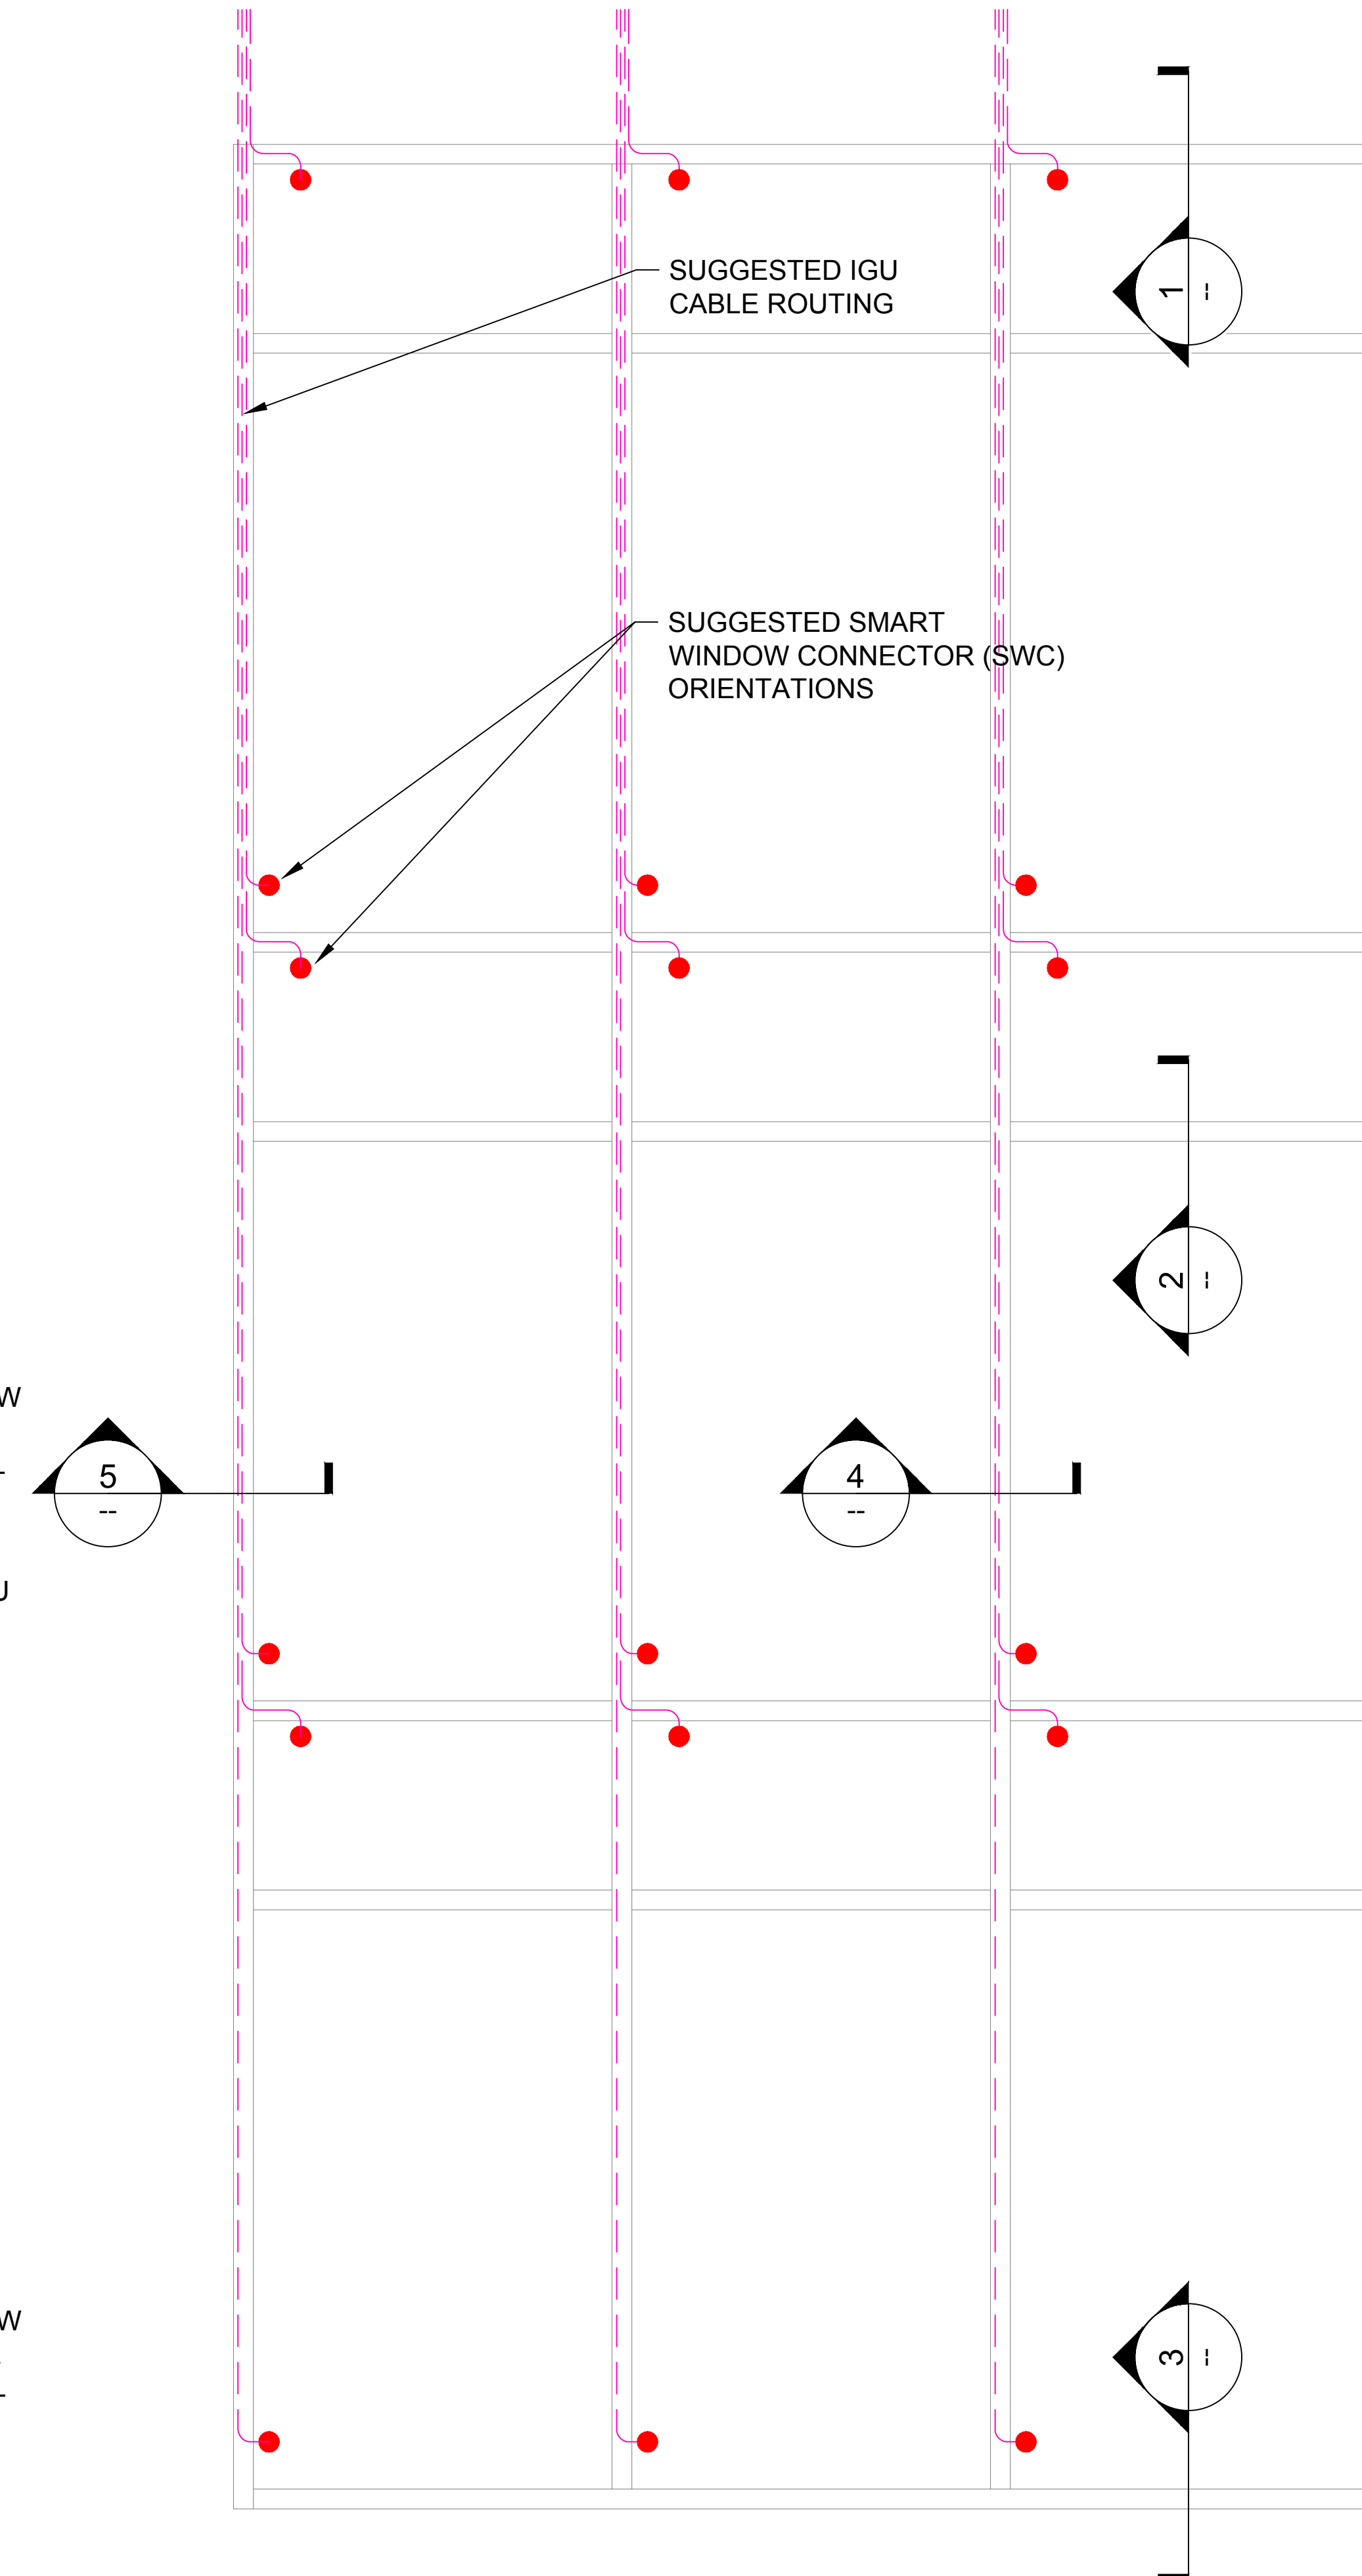

TYPICAL ELEVATION
 SCALE: NONE

1 INSTALLATION DETAILS: CURTAINWALL - FOR ARCADIA Ti BEAM 3 SERIES, CAPTURED

PLOT DATE: May 14, 2019

SCALE: NONE

VIEW, INC. CONFIDENTIAL: THIS DOCUMENT AND THE INFORMATION CONTAINED IN IT ARE CONFIDENTIAL AND CANNOT BE COPIED OR DISCLOSED IN WHOLE OR IN PART WITHOUT THE EXPRESS WRITTEN CONSENT OF VIEW, INC.®