




DETAIL 1
 HEAD

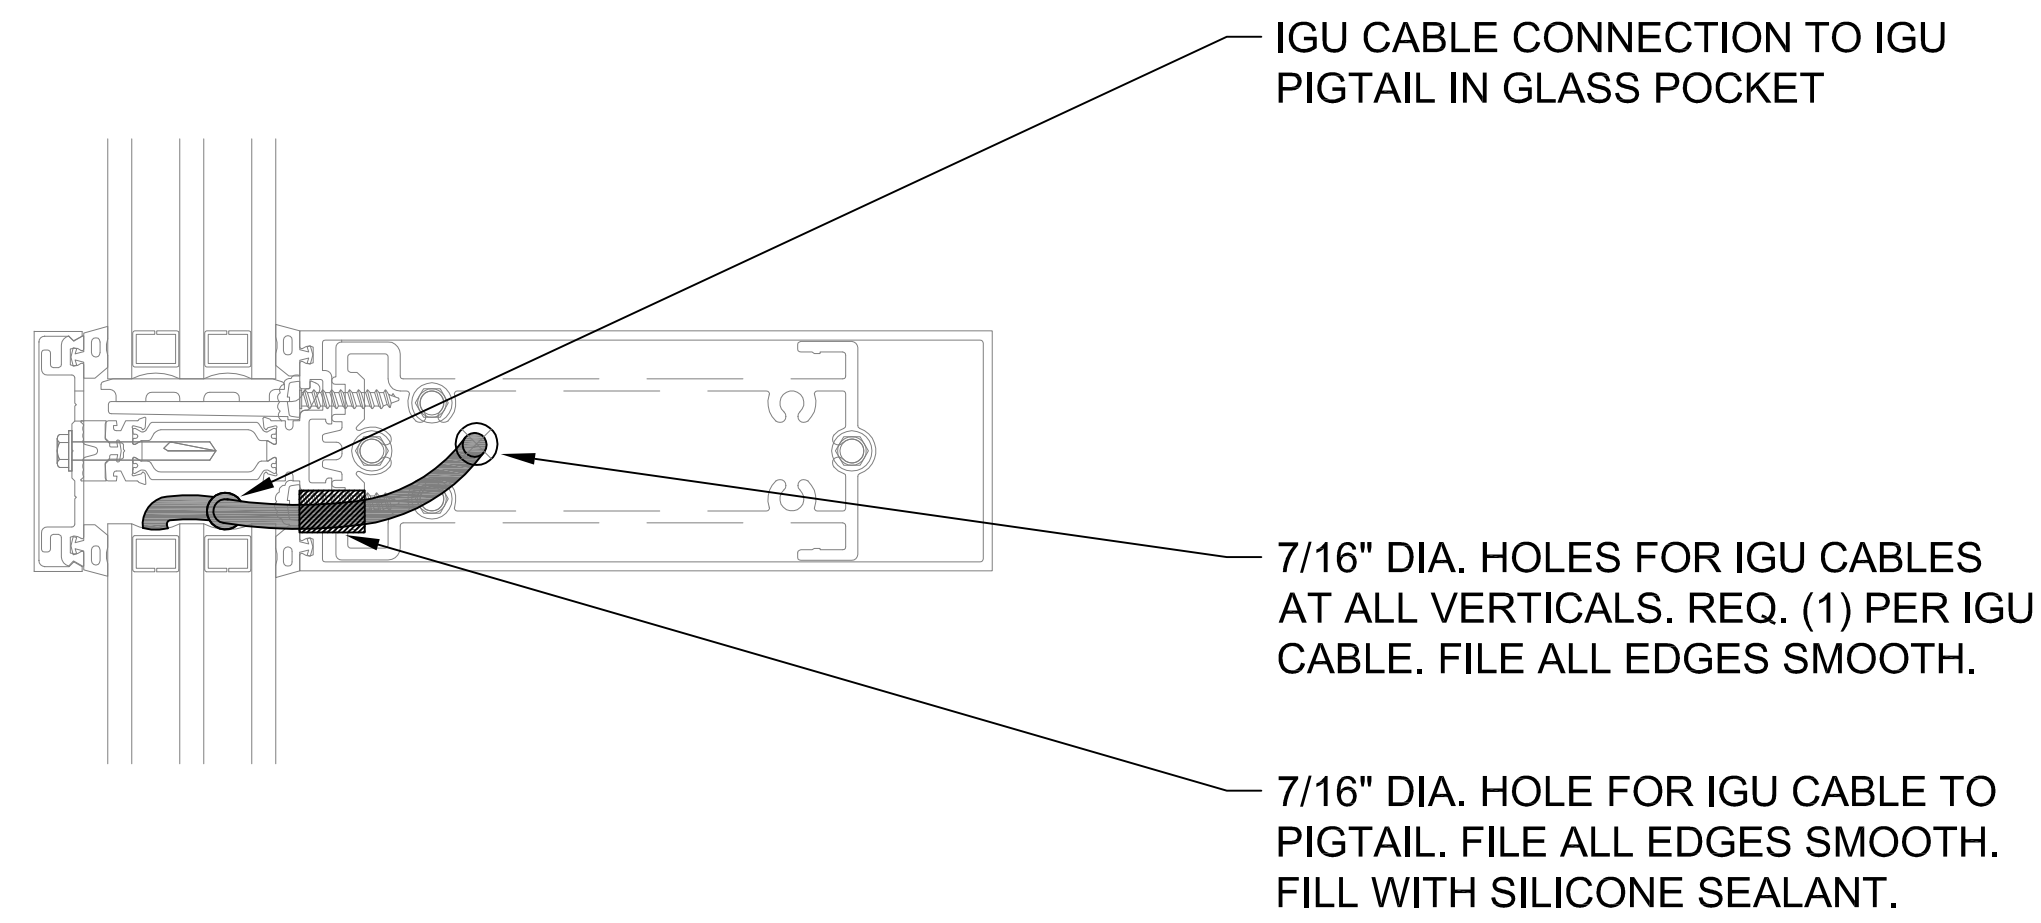


DETAIL 2
 HORIZONTAL MULLION

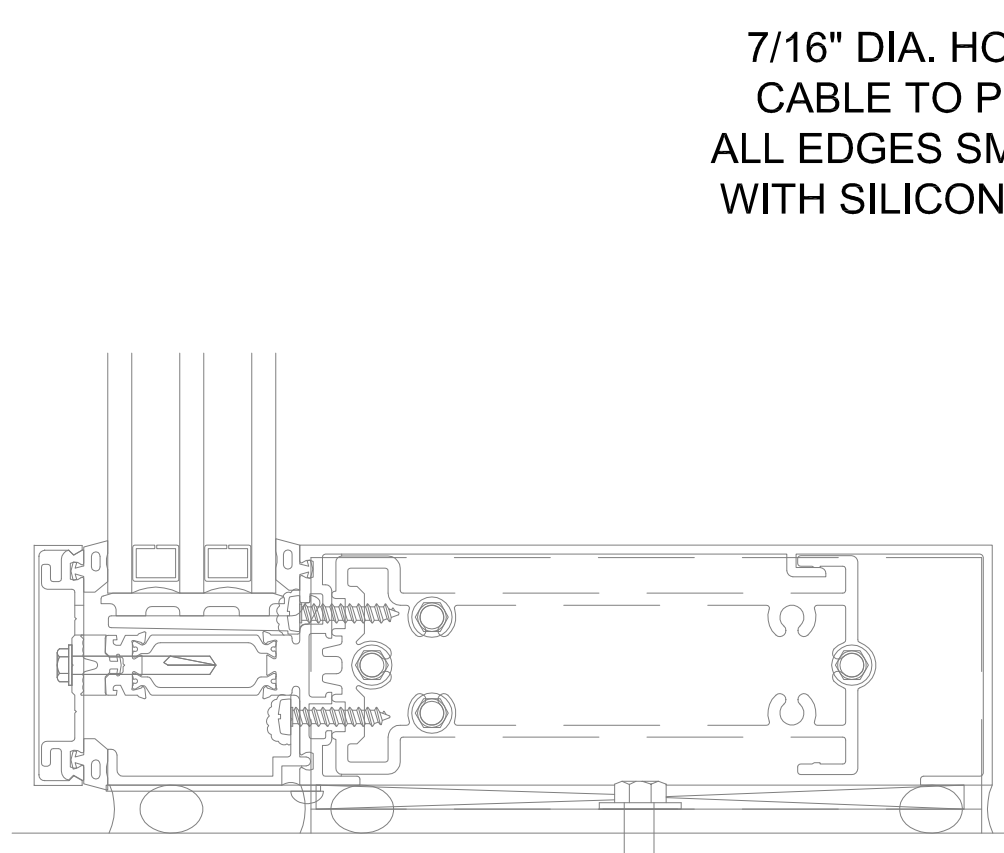


DETAIL 3
 SILL

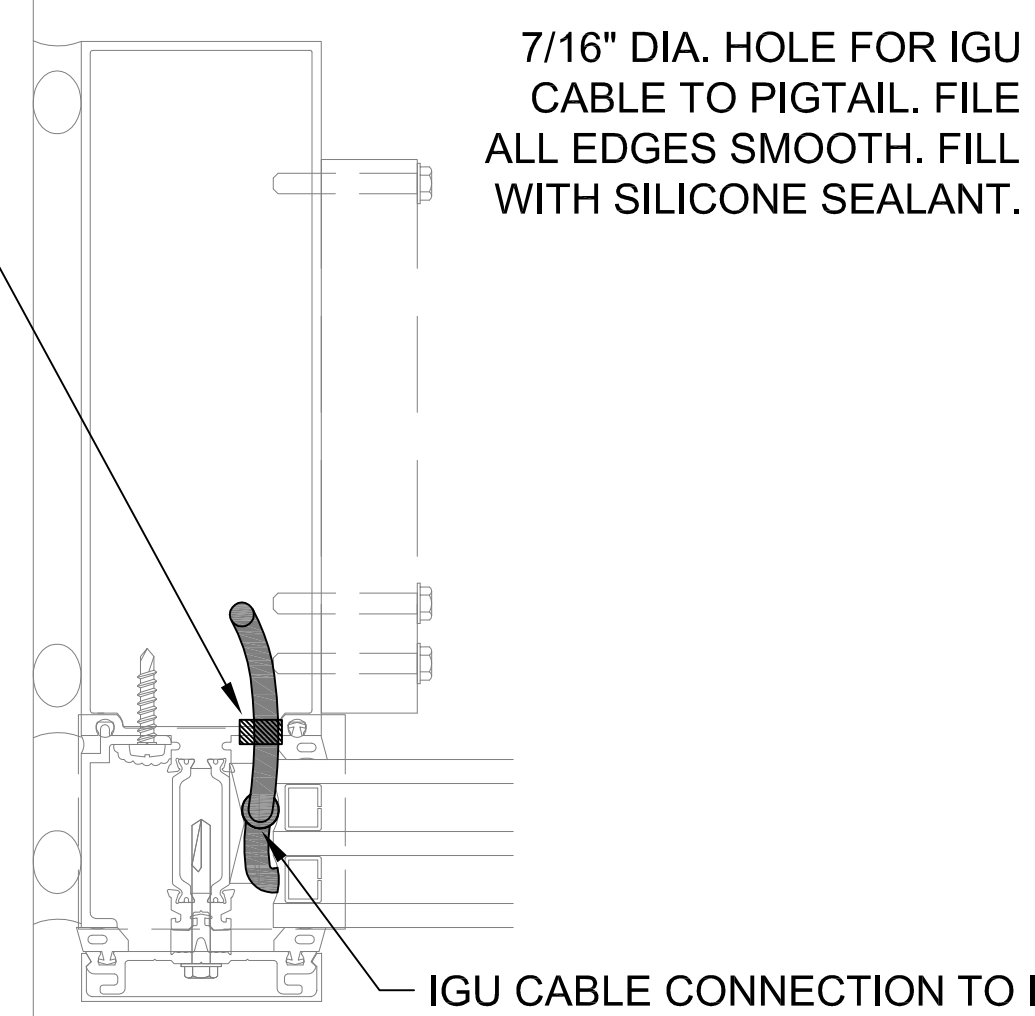


DETAIL 4
 LEFT JAMB

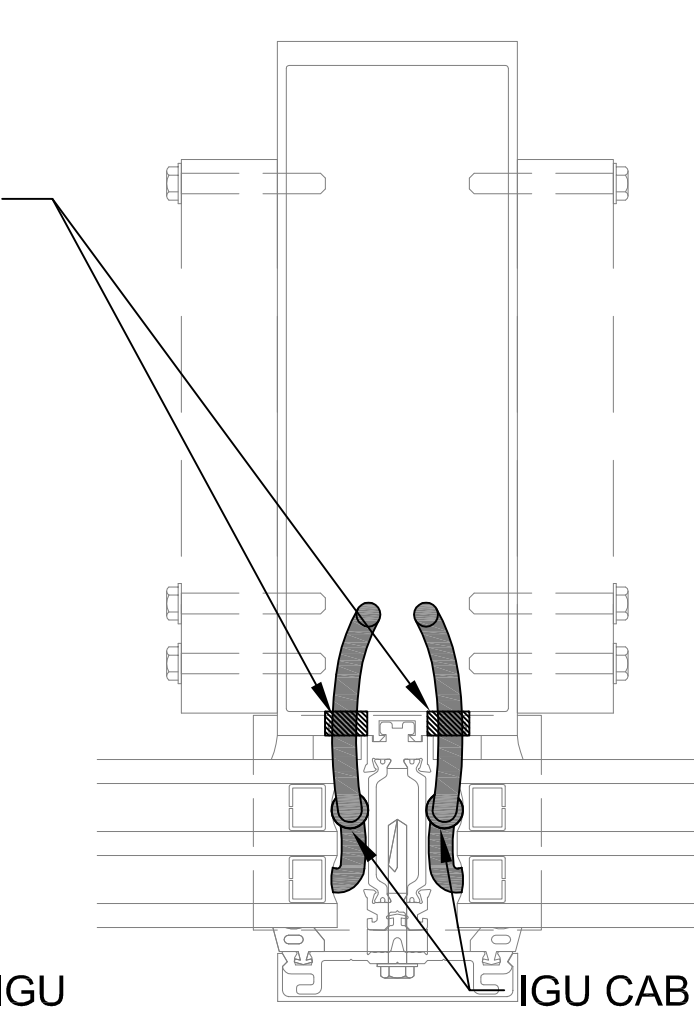

DETAIL 5
 VERTICAL MULLION

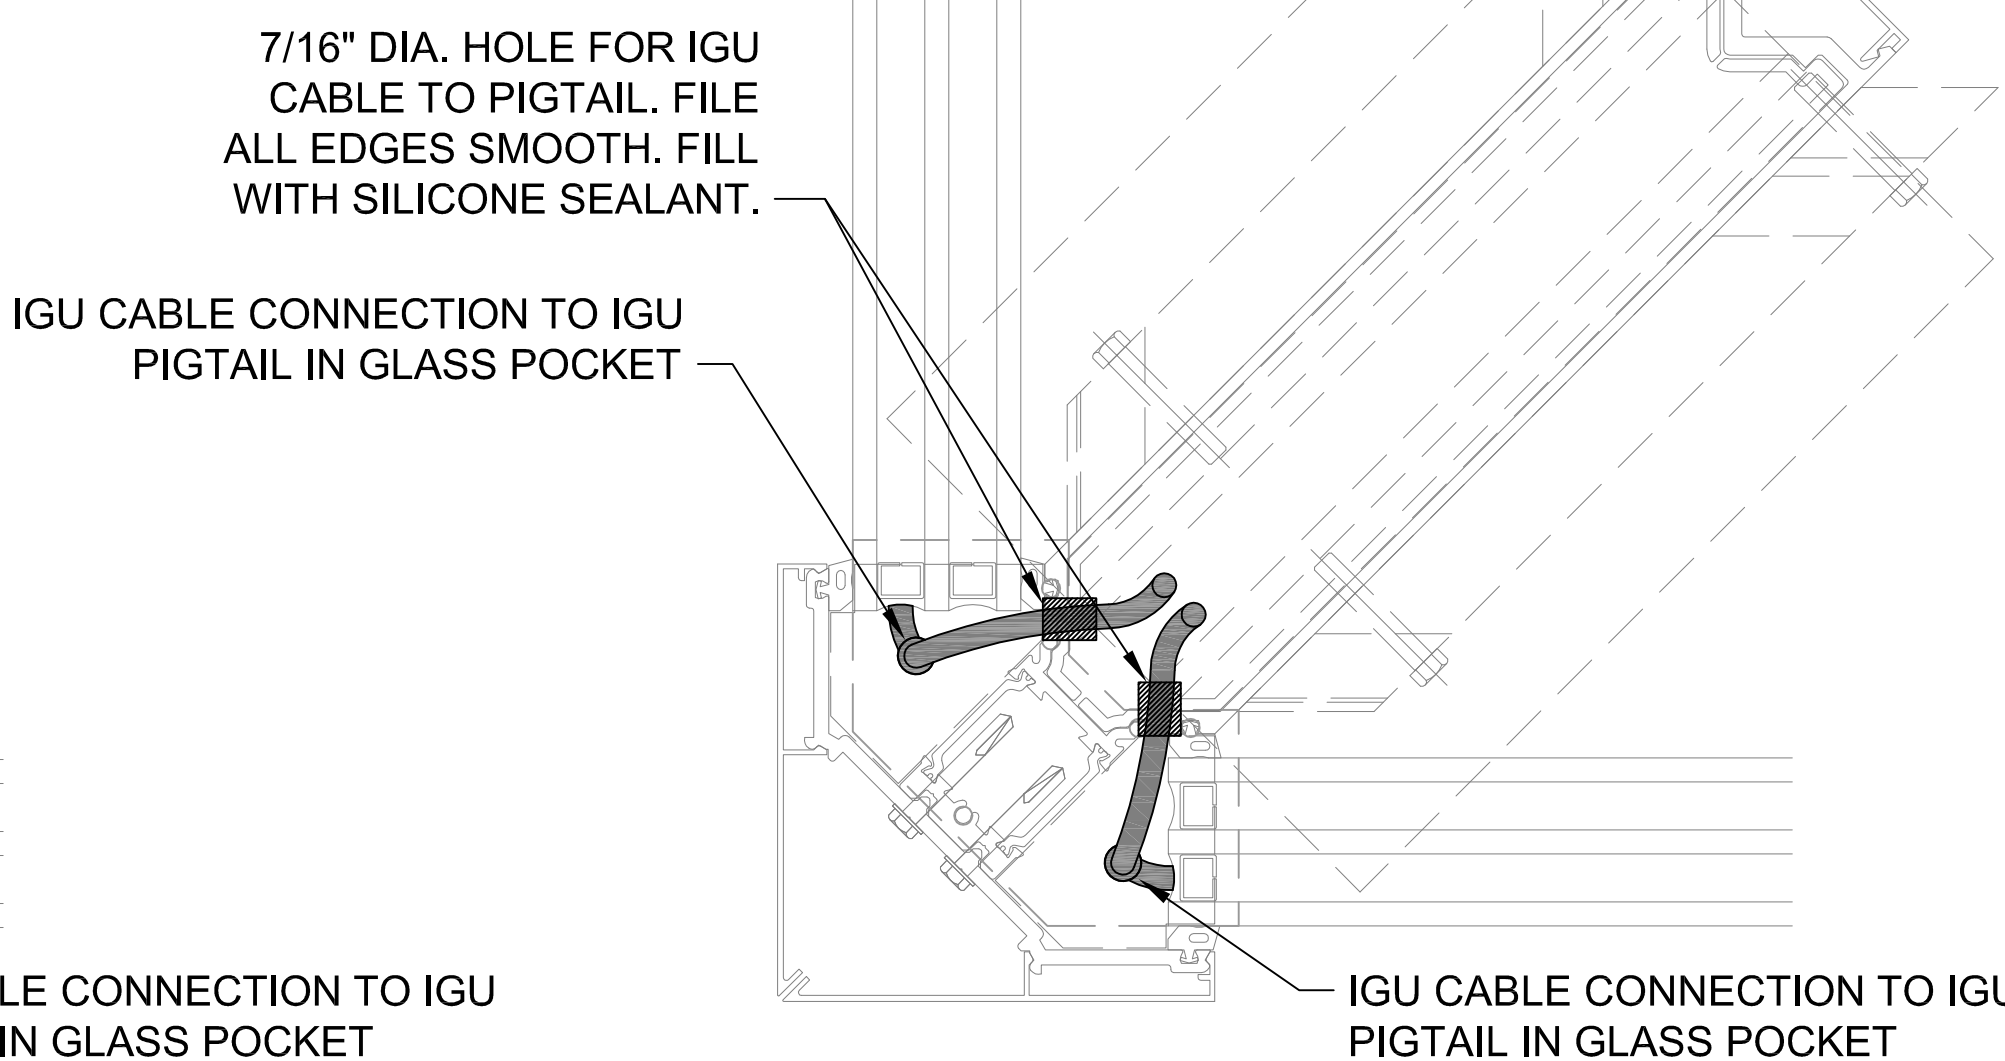

DETAIL 6
 OUTSIDE CORNER

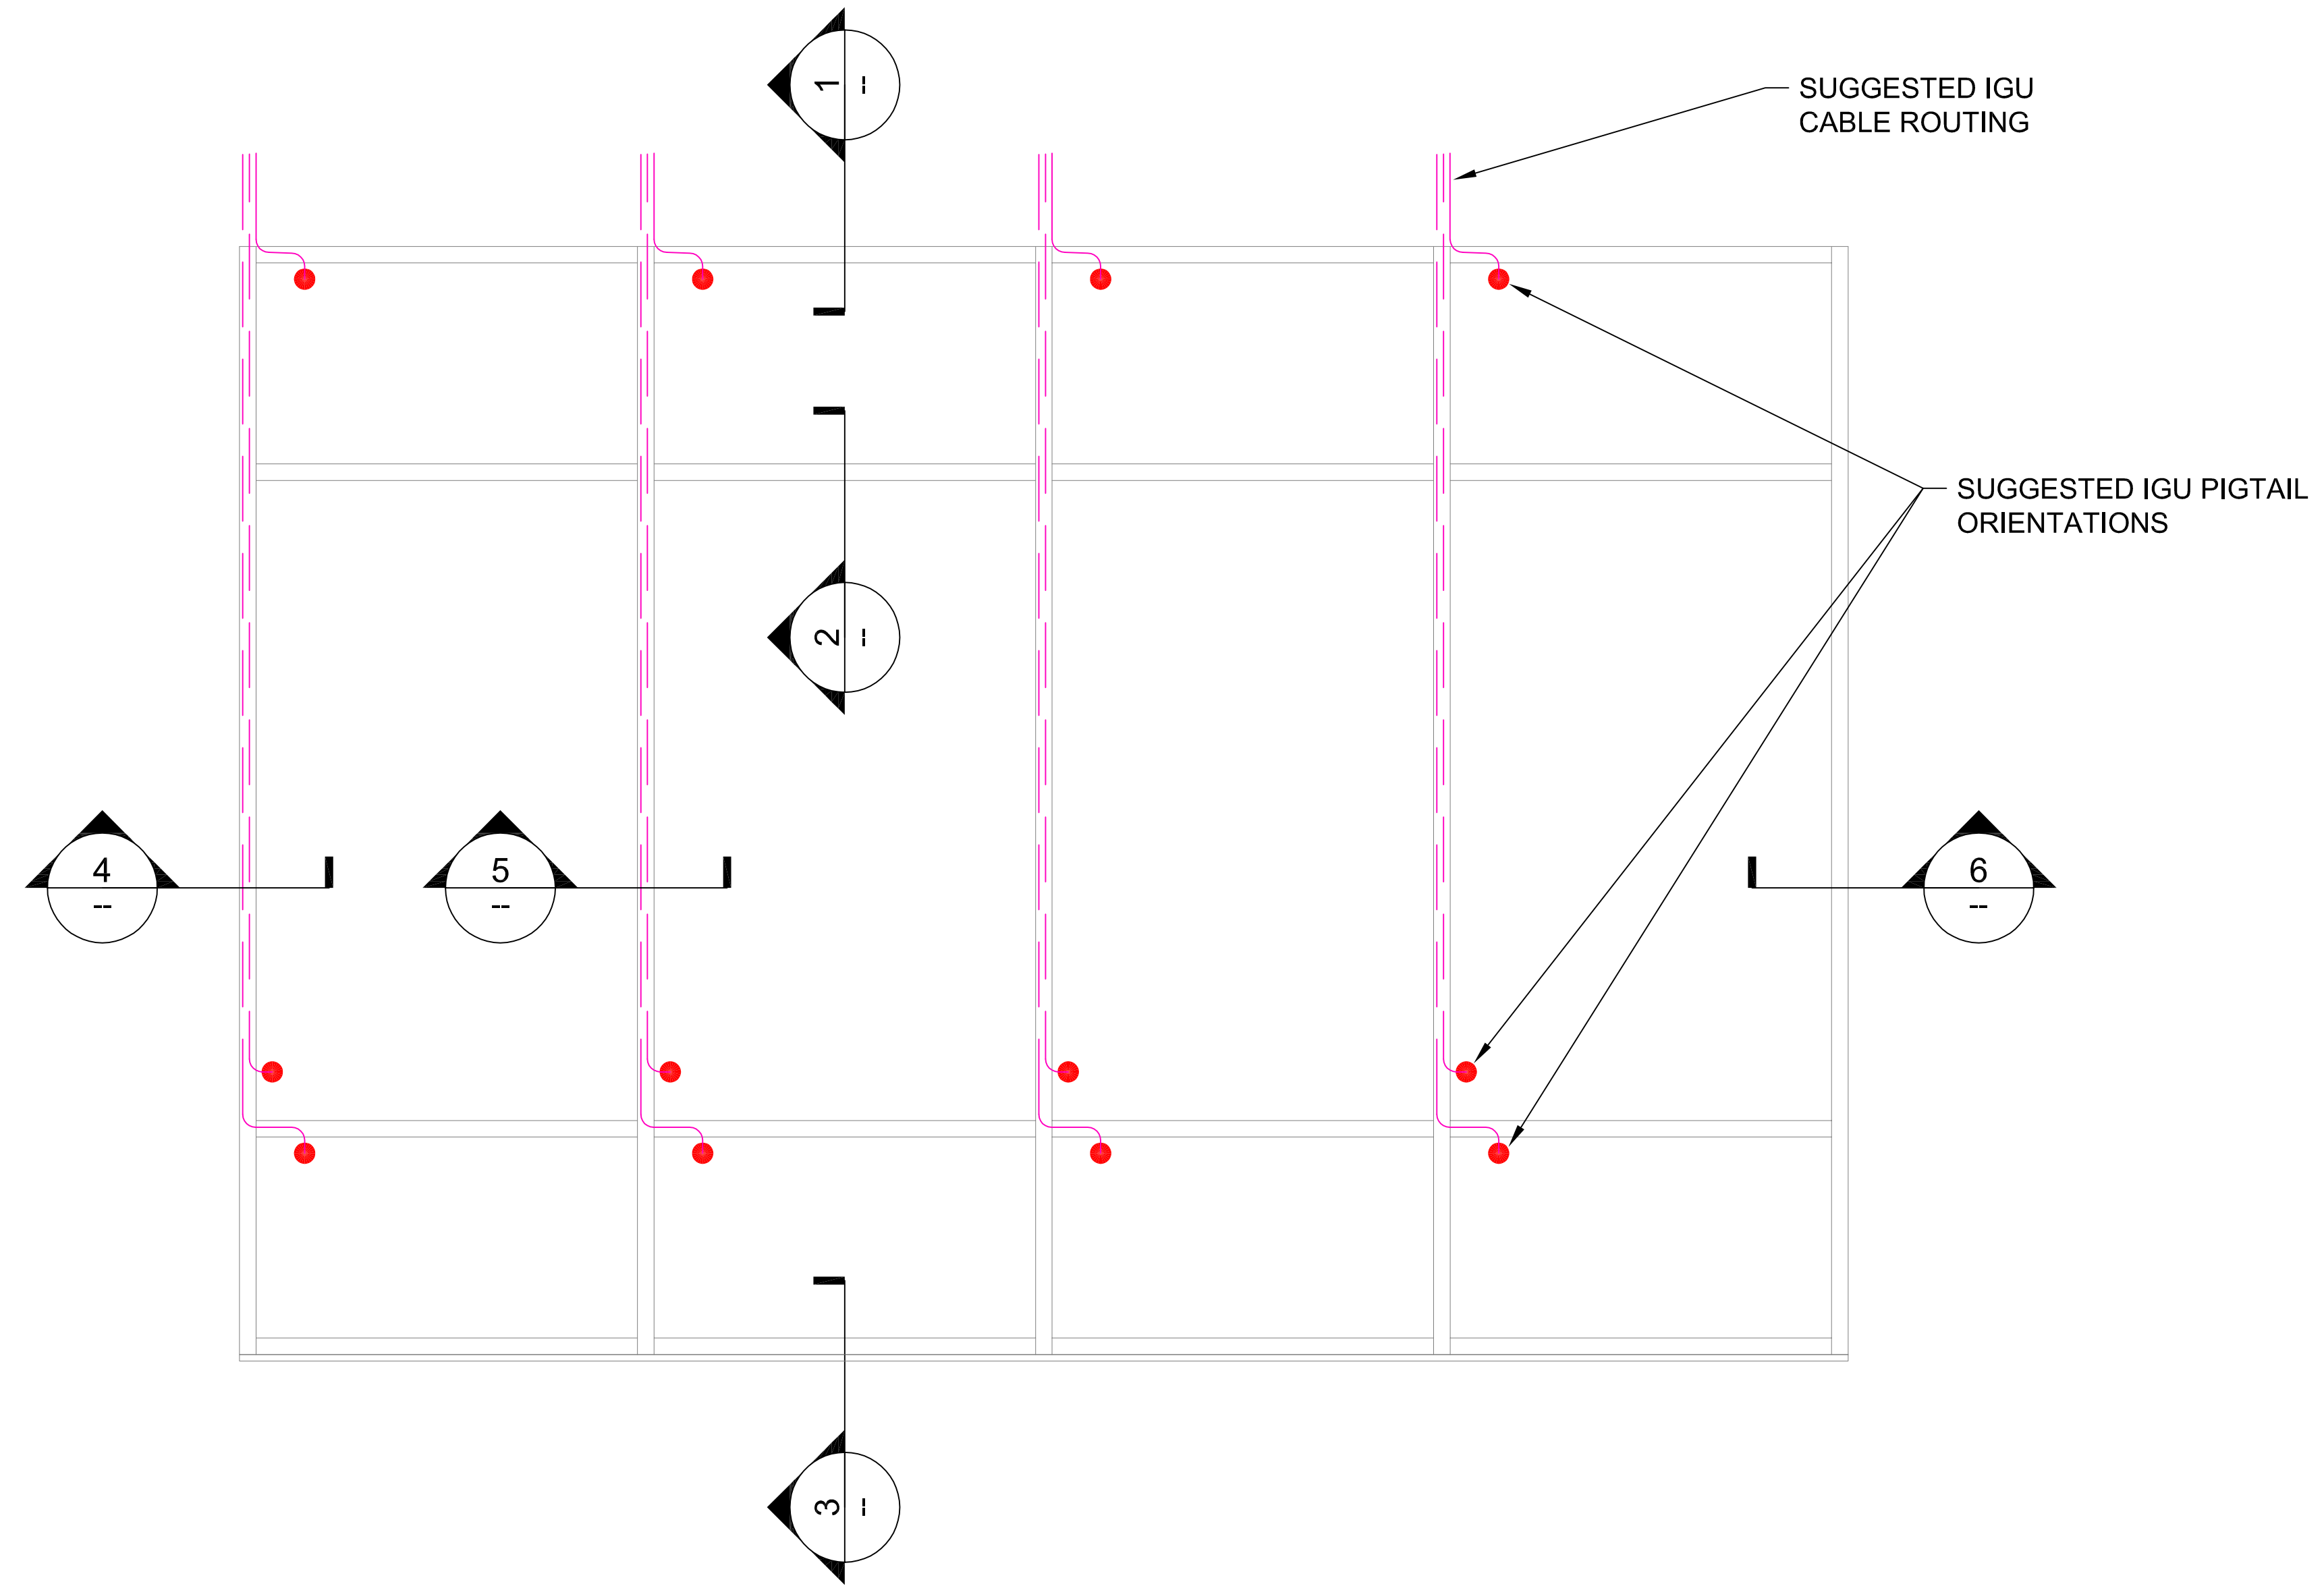

1 INSTALLATION DETAILS FOR OLDCASTLE RELIANCE HTC CURTAINWALL - CAPTURED